



# TOWN OF NORTH CASTLE

WESTCHESTER COUNTY  
17 Bedford Road  
Armonk, New York 10504-1898

RESIDENTIAL PROJECT  
REVIEW COMMITTEE  
Adam R. Kaufman AICP, Chair

Telephone: (914) 273-3000 x 43  
Fax: (914) 273-3554  
www.nortcastleny.com

## RESIDENTIAL PROJECT REVIEW COMMITTEE (RPRC) APPLICATION

### Section I- PROJECT

ADDRESS: 6 Trudy Lane

### Section III- DESCRIPTION OF WORK:

Stand by Generator installation  
Propane Tank (500 Gal.) installation

### Section III- CONTACT INFORMATION:

APPLICANT: William Goldman  
ADDRESS: 6 Trudy Lane, Armonk, NY 10504  
PHONE: (914) 219-5359 MOBILE: (917) 885-0065 EMAIL: wgoldman@gmail.com

PROPERTY OWNER: William Goldman  
ADDRESS: 6 Trudy Lane, Armonk, NY 10504  
PHONE: (914) 219-5359 MOBILE: (917) 885-0065 EMAIL: wgoldman@gmail.com

PROFESSIONAL: Halstead Quinn  
ADDRESS: 33 Hubbels Dr., Mount Kisco, NY  
PHONE: (914) 666-3200 MOBILE: \_\_\_\_\_  
EMAIL: \_\_\_\_\_

### Section IV- PROPERTY INFORMATION:

Zone: R2-A Tax ID (lot designation) Tax Map: 102 Sheet: 03 Block: 1 ~~50288~~ Lot: 29

NOTE:  
 1) ALL NOTES ARE TO BE ADHERED TO. VIOLATIONS WILL BE ENFORCED.  
 2) LIMIT OF EXISTING AREA SHALL BE CLARIFIED IN THE FIELD PRIOR TO THE START OF CONSTRUCTION.


NO.	DESCRIPTION	DATE	BY
1	PREPARED	07/23/21	D.S.
2	REVISION		
3	REVISION		
PLAN - LOCATION MAP  
 SCALE: 1" = 200'



AERIAL IMAGE  
 SCALE: 1" = 200'

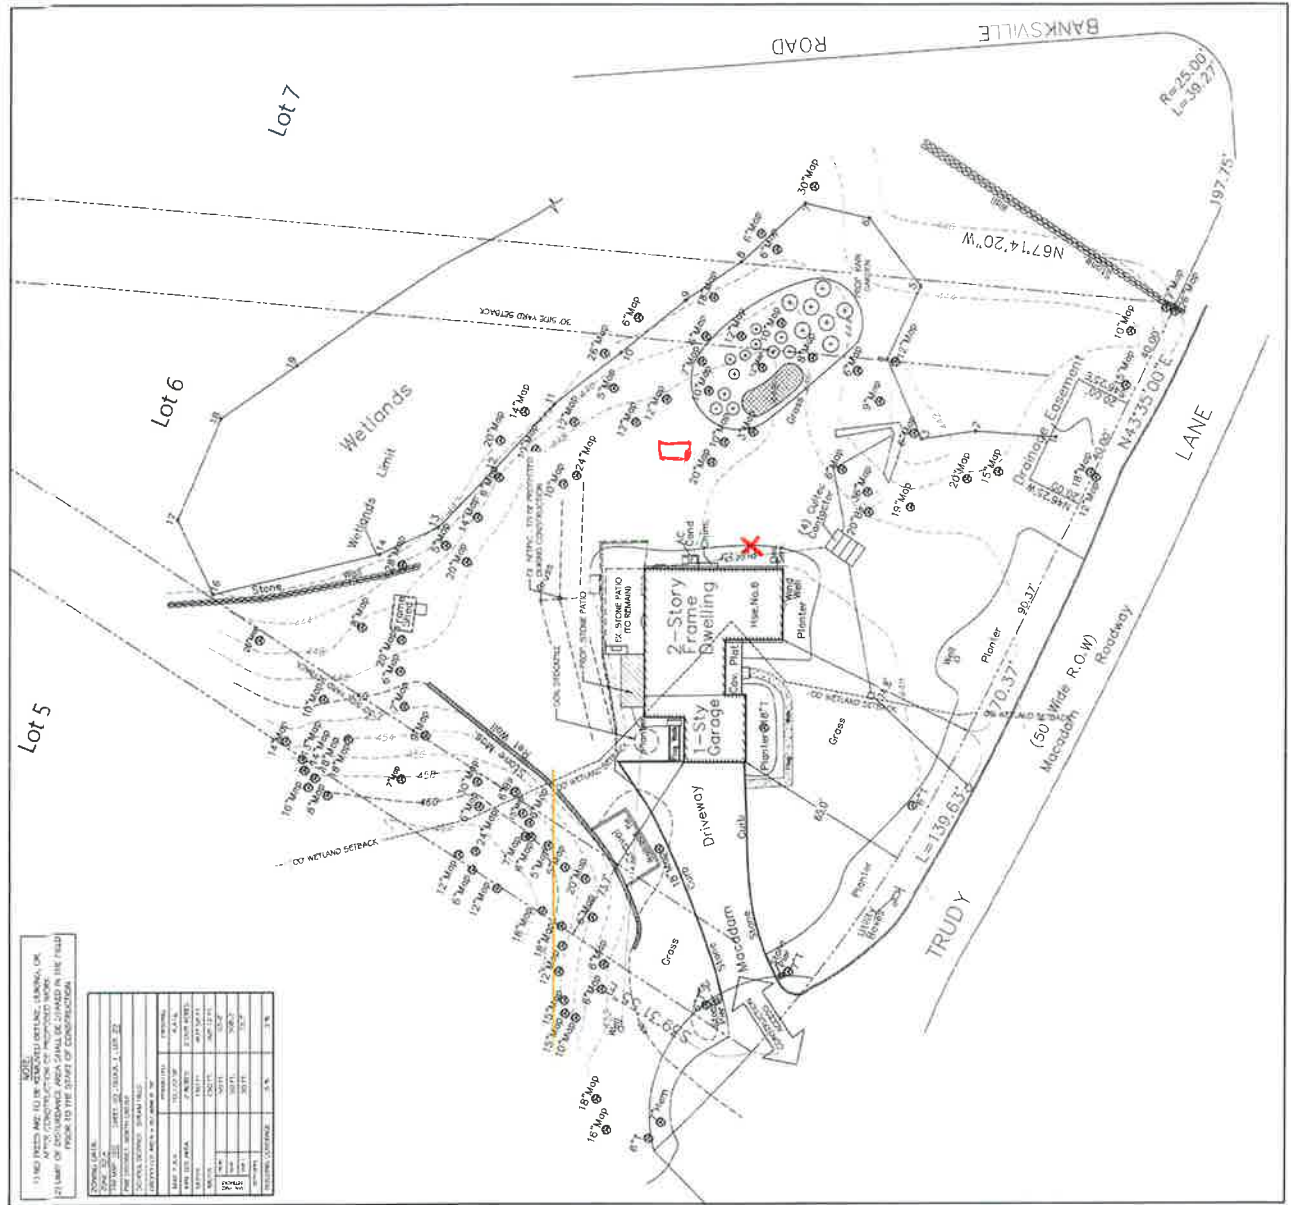

TOWN OF NORTH CASTLE  
 BUILDING DEPARTMENT  
 BY: APPROVED PLANS  
 DATE: 5/15/21  
 PERMIT #: 2021-1117

REVISION	DATE
REV. 1	07/23/21
REV. 2	

GOLDMAN  
 RESIDENCE  
 5 TRUDY LANE  
 ARBONK, NY

OVERALL  
 SITE PLAN

DANIEL SHERMAN  
 LANDSCAPE ARCHITECT  
 4 BROADWAY - SUITE 9  
 VALHALLA, NY 10595  
 PHONE: (914) 804-0999  
 FAX: (914) 854-0251  
 dan.sherman@danishermanlandscape.com  
 www.danishermanlandscape.com



DATE:	SCALE:
MARCH 16, 2021	1" = 10' - 0"

DRAWN BY:	DRAWING #
HUR, AL	L - 1

X = Generator  
 □ = Propane Tank