




EXISTING BARN PROPOSED REAR ELEVATION  
SCALE 1/4" = 1'-0"

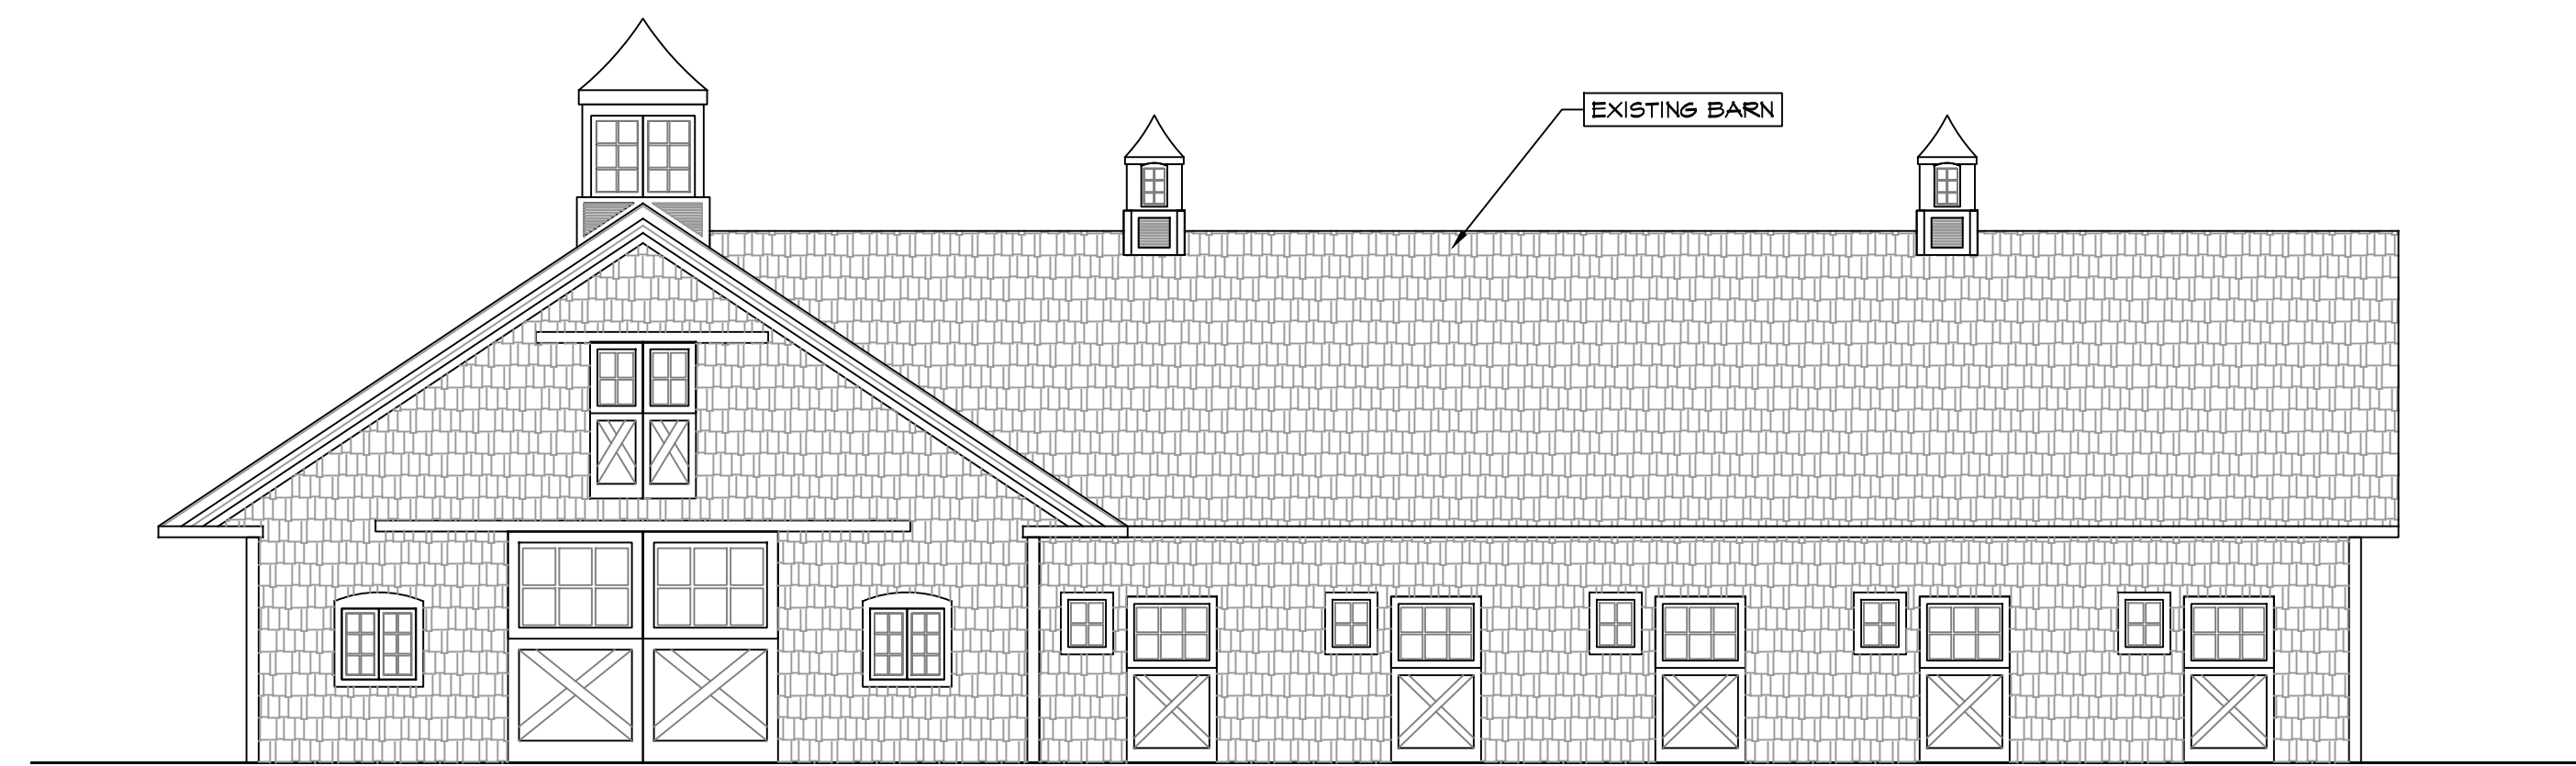


EXISTING BARN FRONT ELEVATION  
SCALE 1/4" = 1'-0"

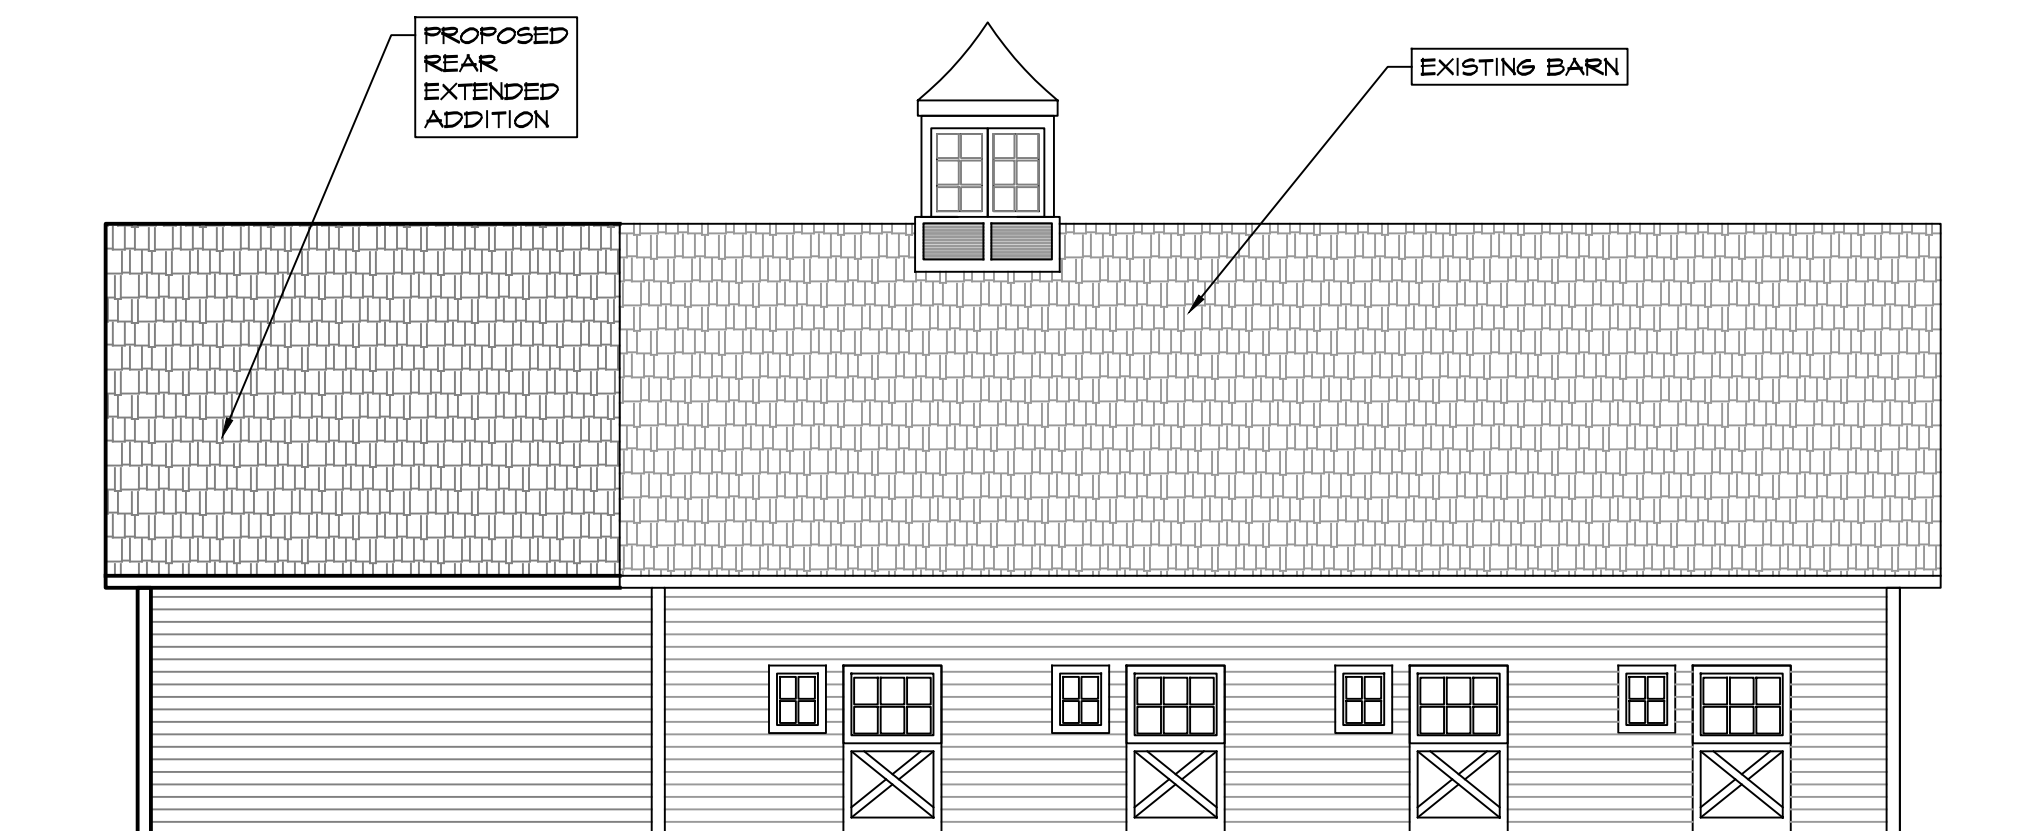

EXISTING BARN PROPOSED LEFT SIDE ELEVATION  
SCALE 1/4" = 1'-0"

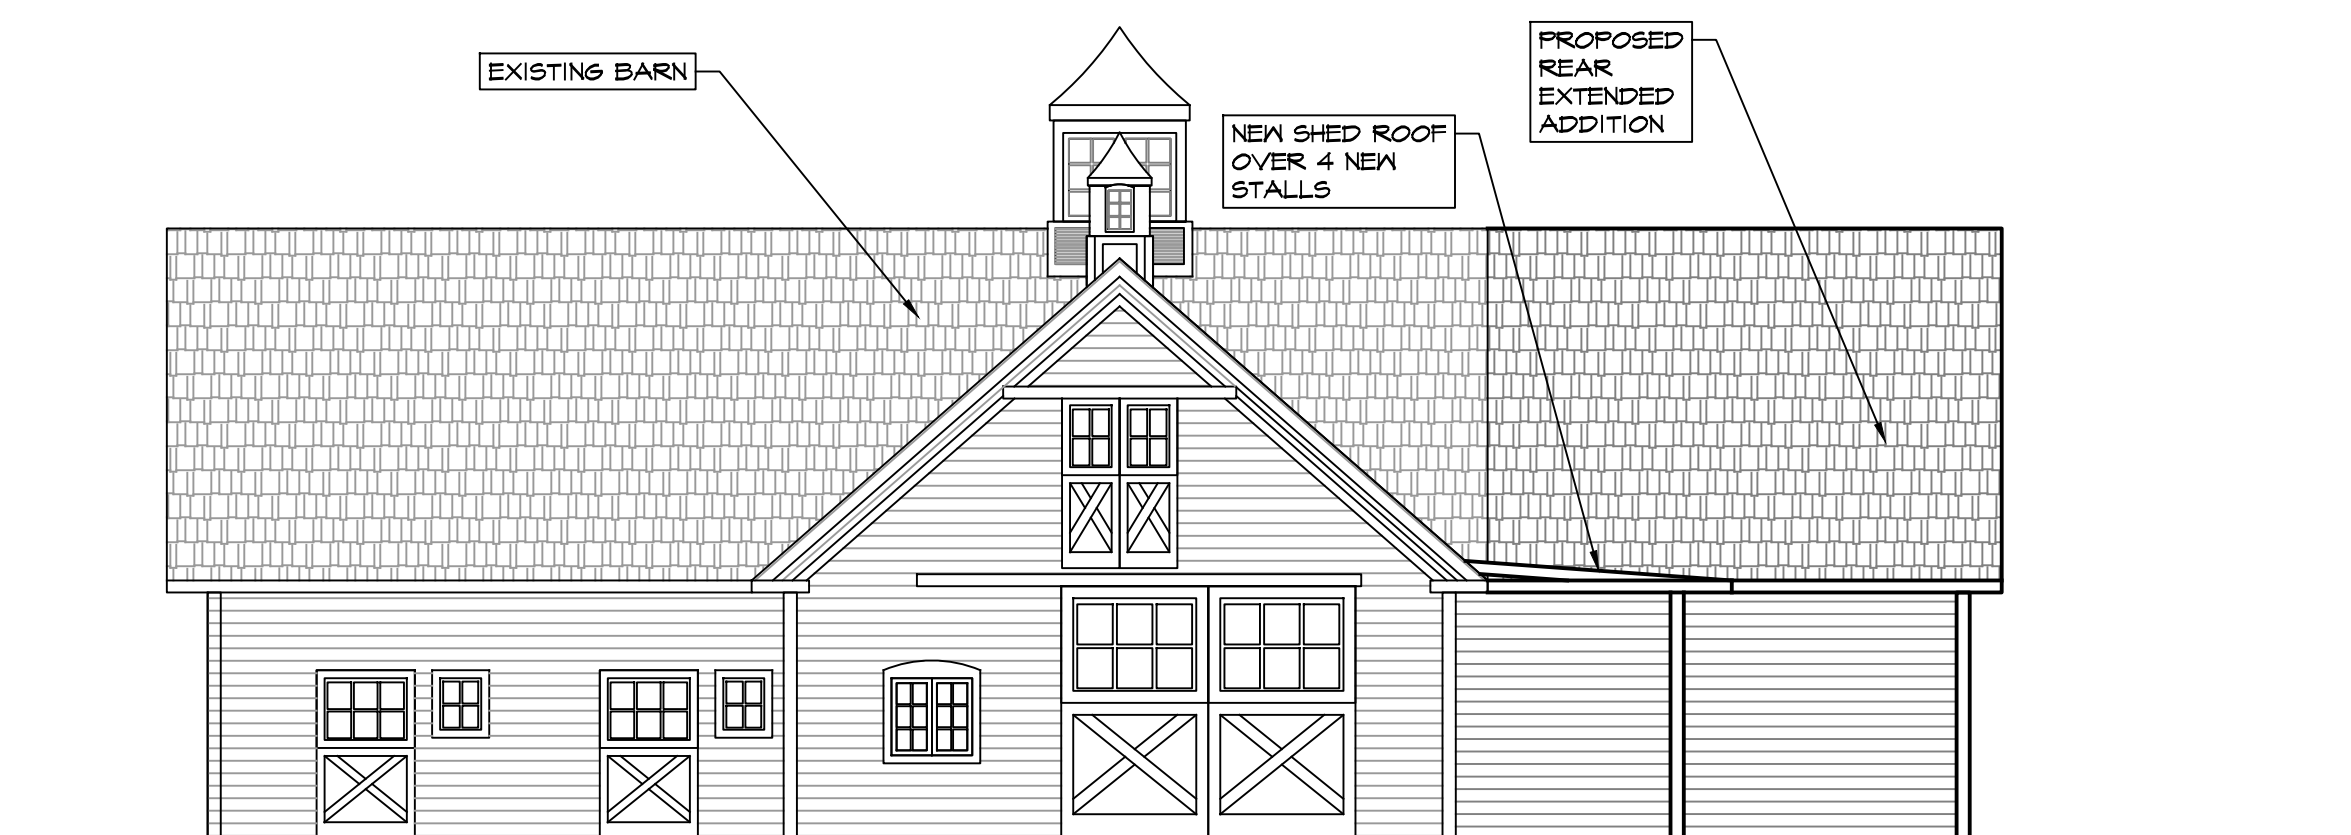


EXISTING BARN PROPOSED RIGHT SIDE ELEVATION  
SCALE 1/4" = 1'-0"

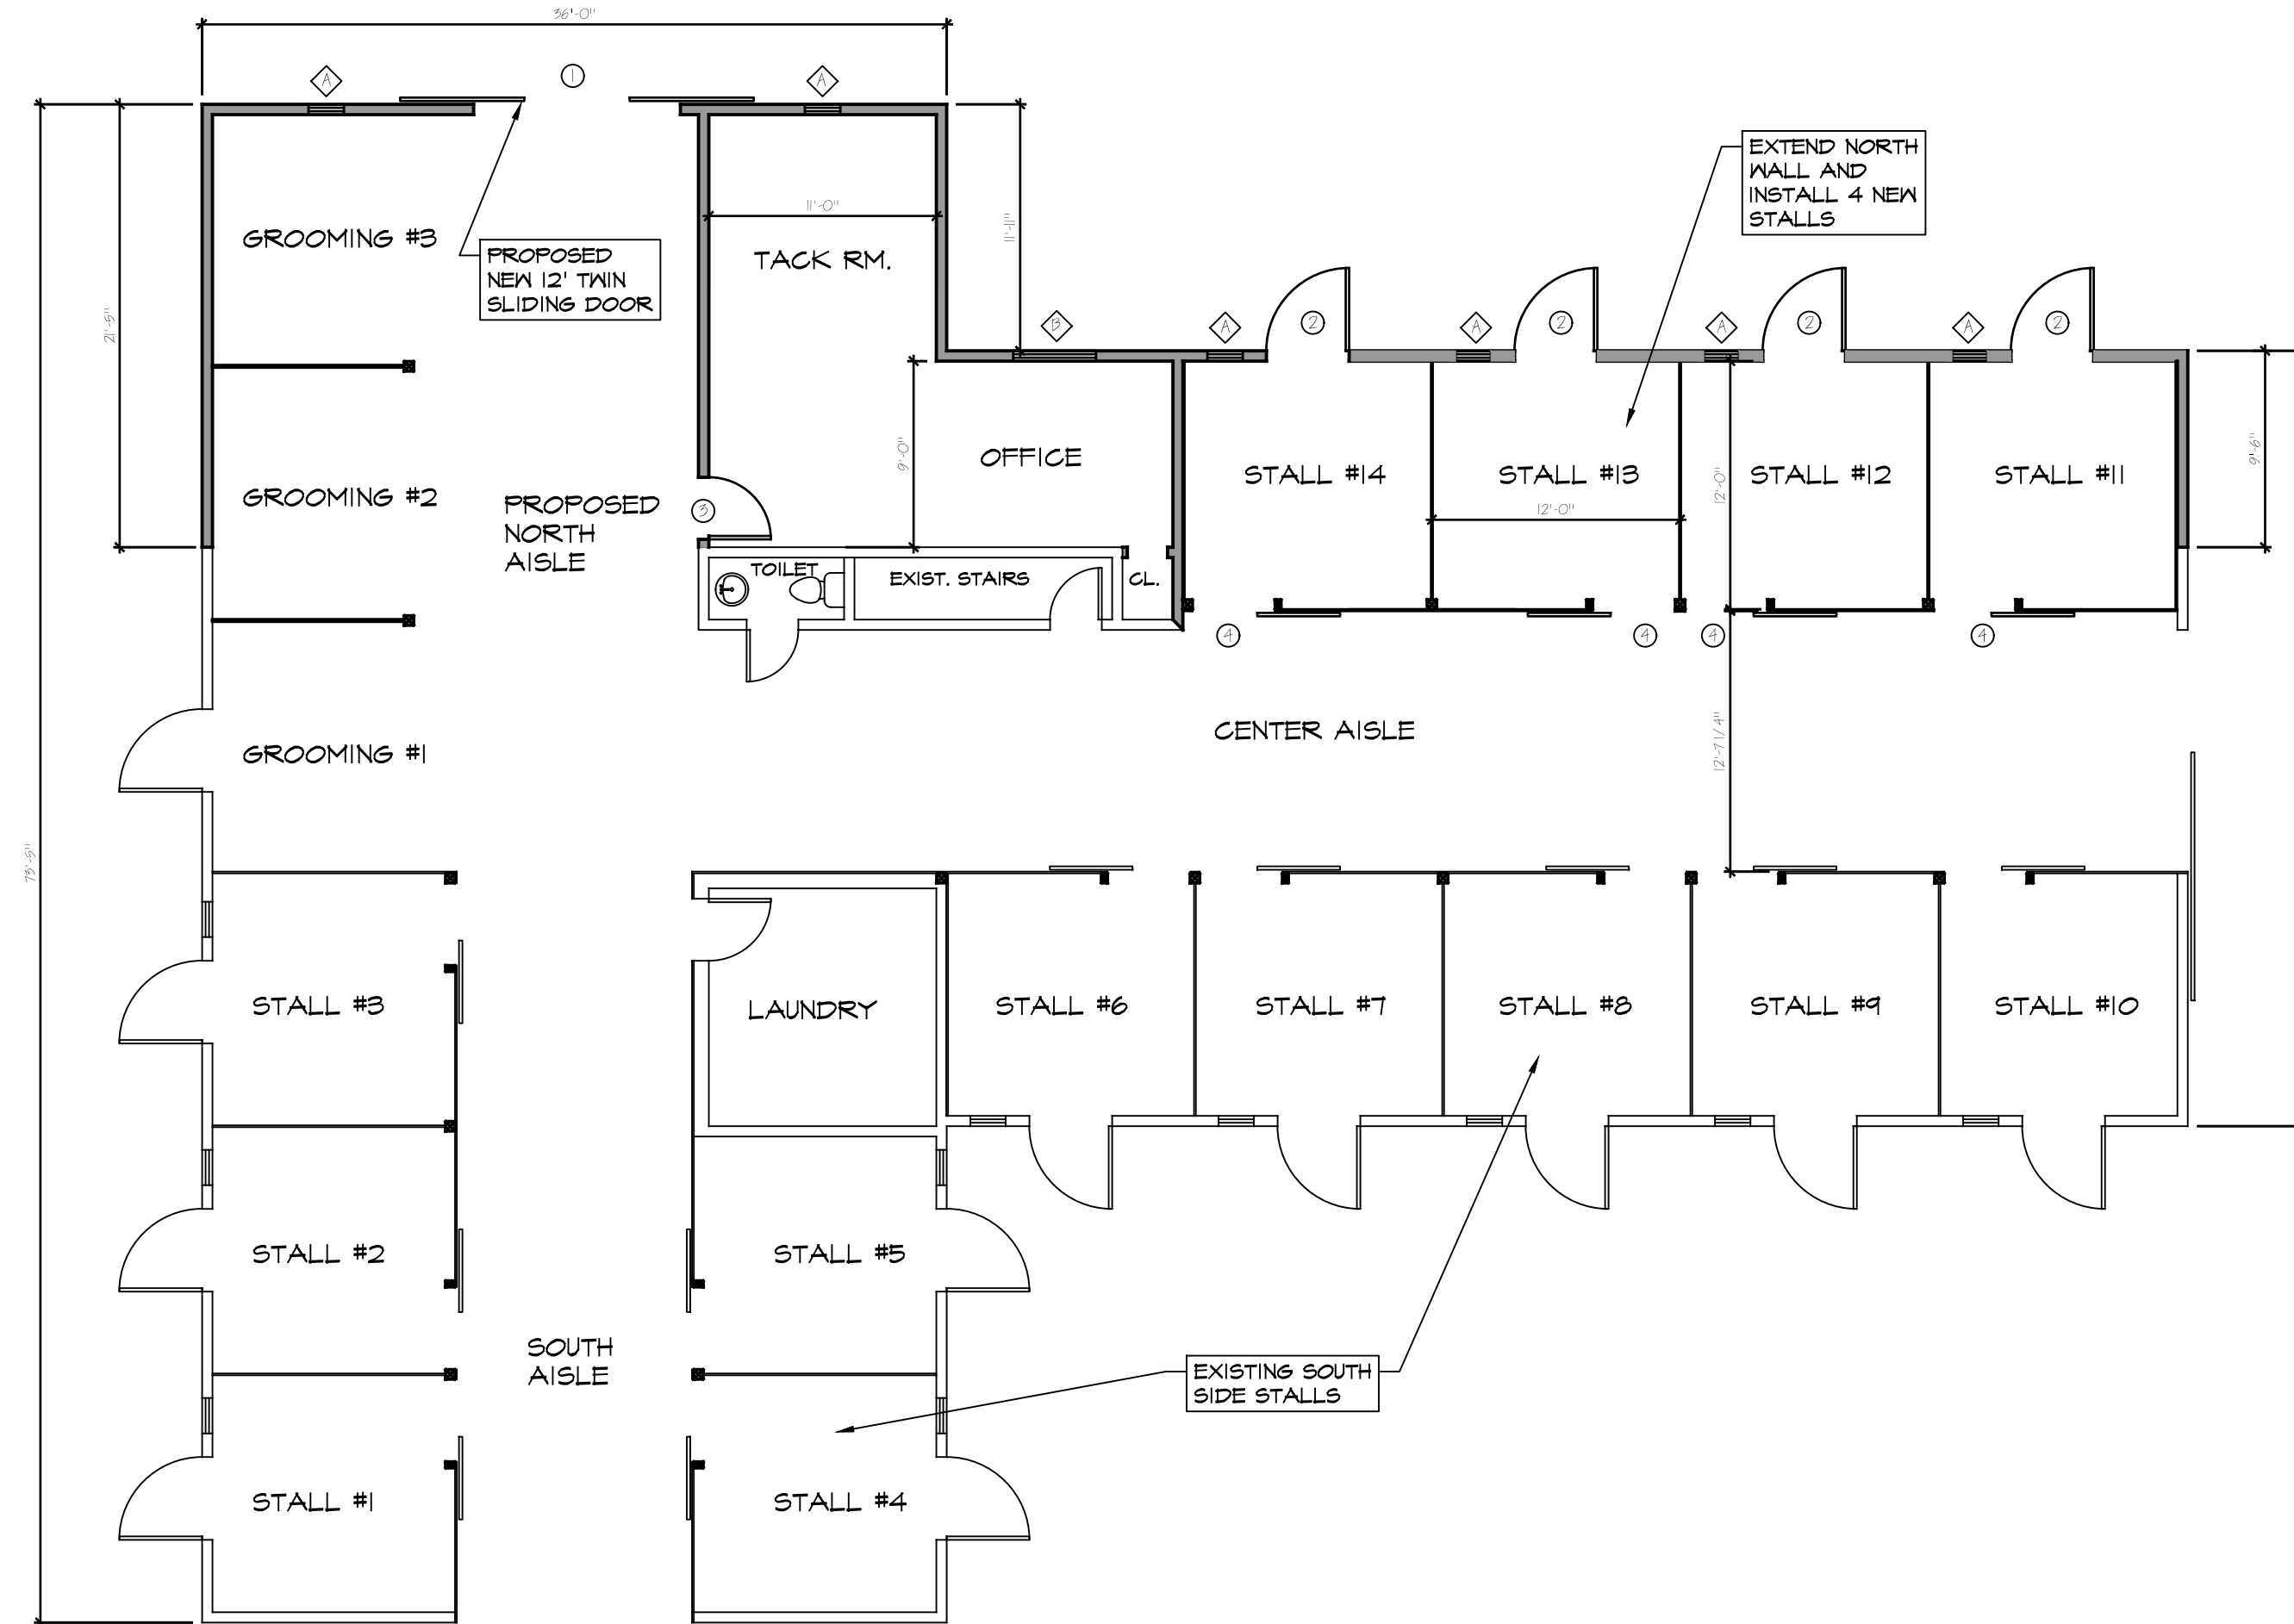

PROPOSED FLOOR PLAN  
ADDITION TO EXISTING BARN  
SCALE 1/4" = 1'-0"

EXISTING BARN DOOR SCHEDULE MATCH EXISTING			
MARK	QTY	SIZE	DESCRIPTION
1	1	12'-0" x 10'-0"	TWIN SLIDER CEDAR WOOD DOORS
2	4	4'-0" x 7'-0"	CEDAR DUTCH DOOR
3	1	3'-0" x 6'-8"	6 PANEL WOOD DOOR
4	4	4'-0" x 7'-0"	WOOD SLIDER STALL DOOR

EXISTING BARN WINDOW SCHEDULE MATCH EXISTING			
MARK	QTY	SIZE	DESCRIPTION
A	6	1'-8" x 2'-3"	FIXED
B	1	3'-3" x 3'-3"	SLIDER

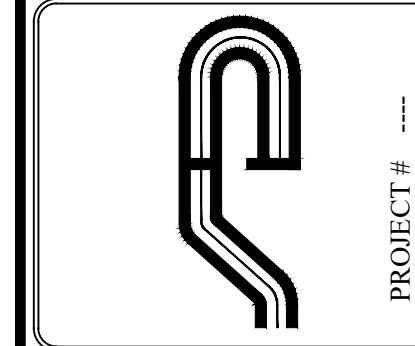

**Site Design Consultants**  
Civil Engineers • Land Planners  
251-F Underhill Avenue, Yorktown Heights, NY 10598  
(914) 962-4488 - Fax: (914) 962-7386  
www.sitedesignconsultants.com

Engineer:  
Joseph C. Rina, P.E.  
NYS Lic. No. 64431

Revisions:	No.	Date	Comments

SCALE: AS NOTED  
DRAWN BY: GV  
DATE: 6-26-23

**PROPOSED  
EXISTING  
BARN FLOOR  
PLAN &  
ELEVATIONS**


PROPOSED BARN ADDITION  
& PROPOSED NEW BARN  
PREPARED FOR  
**14 MIDDLE PATENT ROAD LLC**  
14 MIDDLE PATENT ROAD  
Town of North Castle Westchester County, New York

E:\MIMMO DESIGN\MIMMO PROJECTS\MIMMO DESIGN PROJECTS\2023\2023.01.14.MIDDLE.PATENT.BARN\6-23-23.DWG\062623-4-36-30.DWG


NOTE: UNAUTHORIZED ALTERATIONS OR ADDITIONS TO THIS DRAWING IS A VIOLATION OF SECTION 7209 (2) OF THE NEW YORK STATE EDUCATION LAW.



NEW BARN PROPOSED FRONT ELEVATION  
SCALE 1/4" = 1'-0"

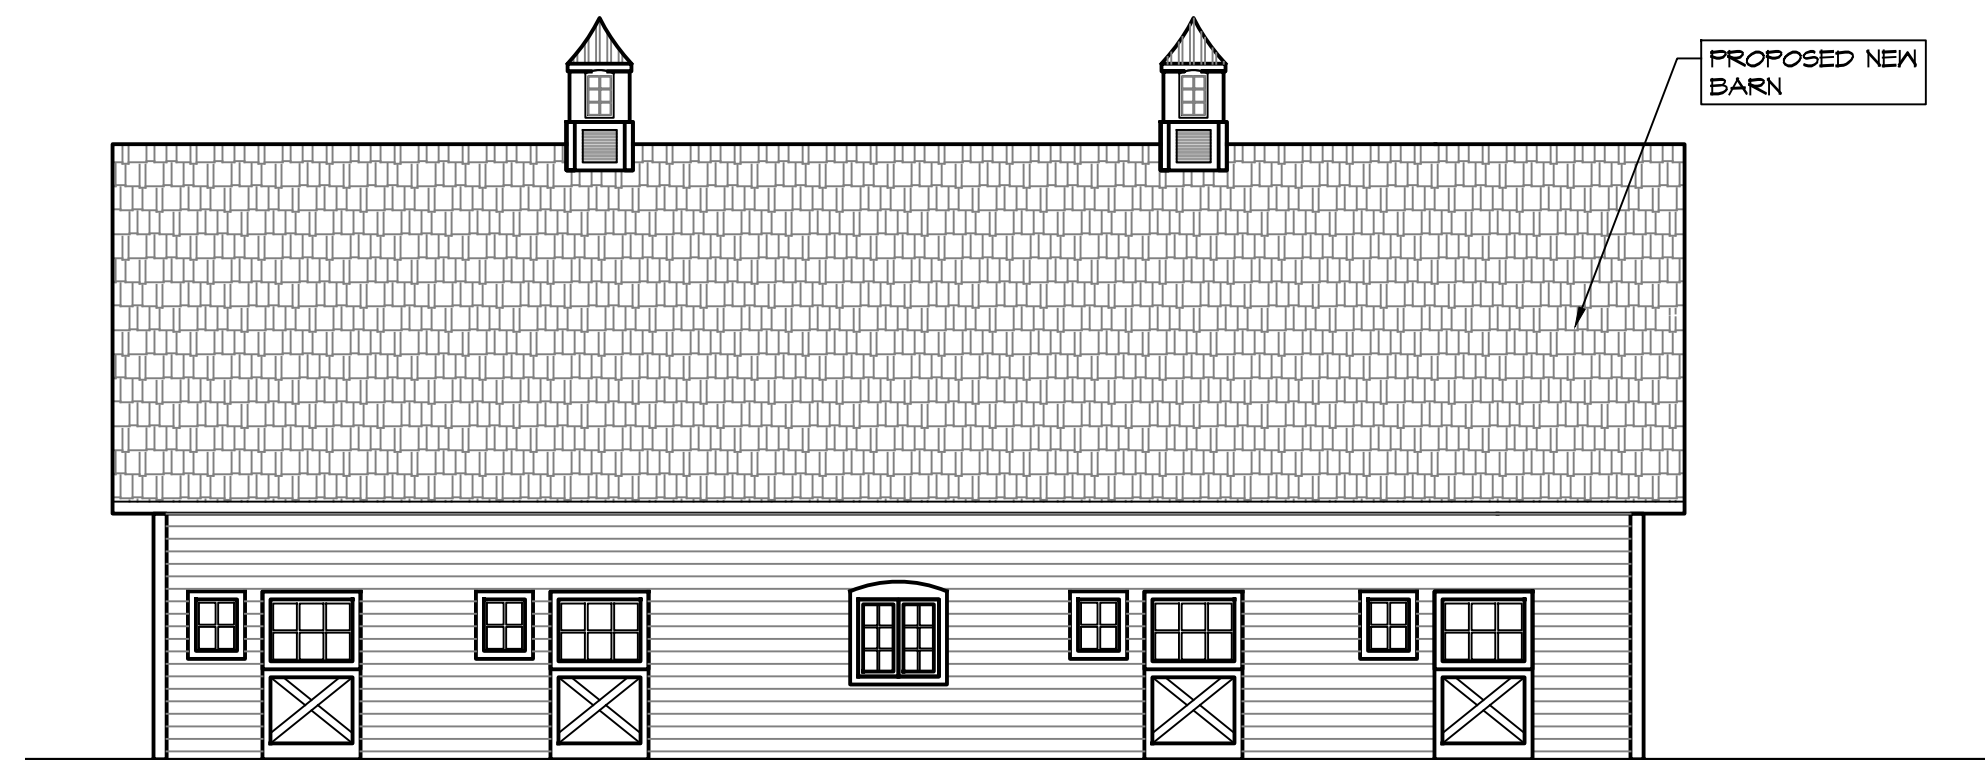


NEW BARN PROPOSED SIDE ELEVATION  
SCALE 1/4" = 1'-0"

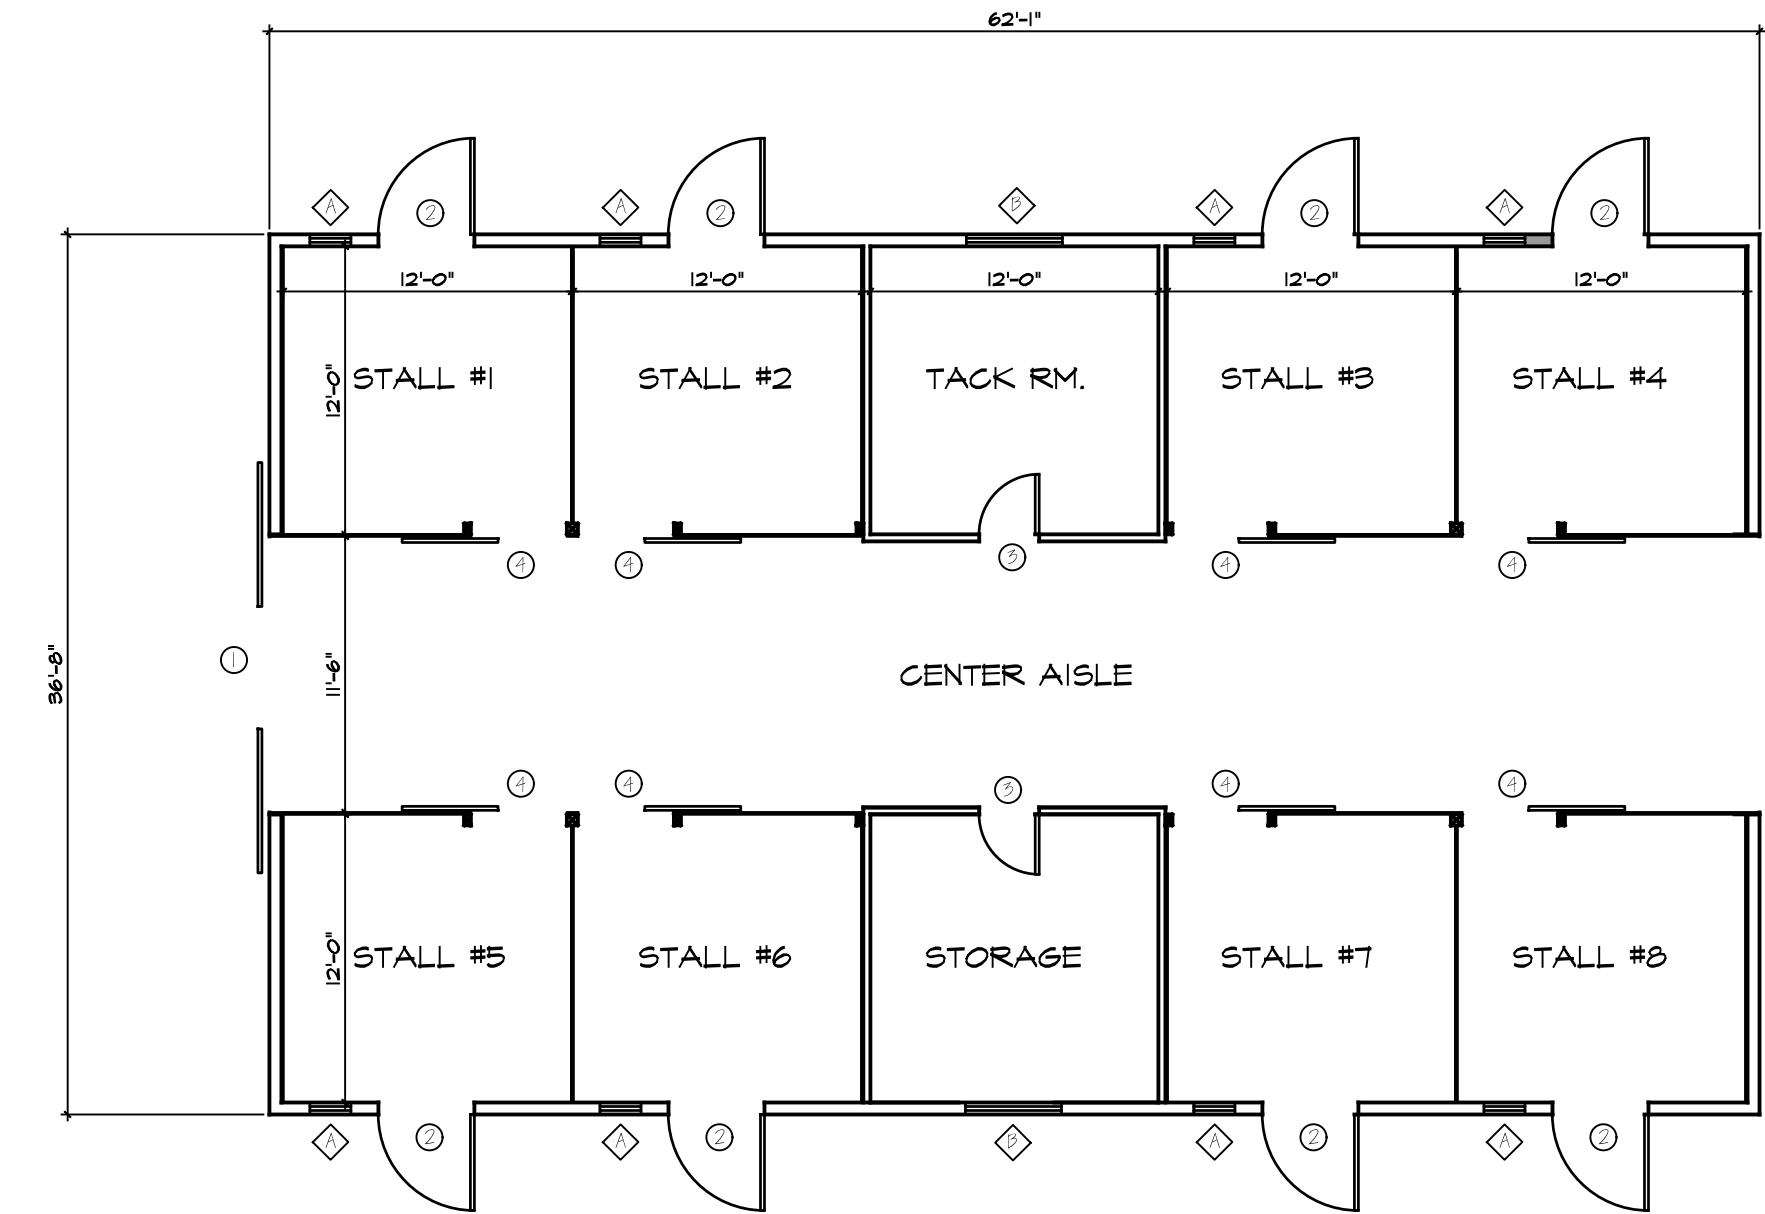

PROPOSED FLOOR PLAN NEW STALL BARN  
SCALE 1/4" = 1'-0"

NEW BARN DOOR SCHEDULE MATCH EXISTING			
MARK	QTY	SIZE	DESCRIPTION
1	2	12'-0" x 10'-0"	TWIN SLIDER CEDAR WOOD DOORS
2	8	4'-0" x 7'-0"	CEDAR DUTCH DOOR
3	2	3'-0" x 6'-8"	6 PANEL WOOD DOOR
4	8	4'-0" x 7'-0"	WOOD SLIDER STALL DOOR

NEW BARN WINDOW SCHEDULE MATCH EXISTING			
MARK	QTY	SIZE	DESCRIPTION
A	8	1'-8" x 2'-3"	FIXED
B	2	3'-3" x 3'-3"	SLIDER

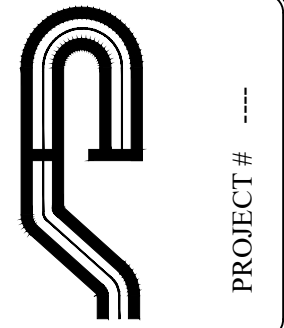

PROJECT #

**Site Design Consultants**

Civil Engineers • Land Planners  
251-F Underhill Avenue, Yorktown Heights, NY 10598  
(914) 962-4488 - Fax: (914) 962-7386  
www.sitedesignconsultants.com

Engineer:  
Joseph C. Riina, P.E.  
NYS Lic. No. 64431

Revisions:	No.	Date	Comments

SCALE: AS NOTED  
DRAWN BY: GV  
DATE: 6-26-23

**PROPOSED  
NEW BARN  
FLOOR PLAN  
&  
ELEVATIONS**

PROPOSED BARN ADDITION  
& PROPOSED NEW BARN  
PREPARED FOR  
**14 MIDDLE PATENT ROAD LLC**  
14 MIDDLE PATENT ROAD  
Town of North Castle Westchester County, New York



E:\MIMMO DESIGN\MIMMO PROJECTS\MIMMO DESIGN PROJECTS\_2023\2023.01\_14 MIDDLE PATENT ROAD BARN 6-22-23.DWG, 06/26/2023, 4:35:30 PM

NOTE: UNAUTHORIZED ALTERATIONS OR ADDITIONS TO THIS DRAWING IS A VIOLATION OF SECTION 7209 (2) OF THE NEW YORK STATE EDUCATION LAW.