



SITE PLAN AERIAL VIEW












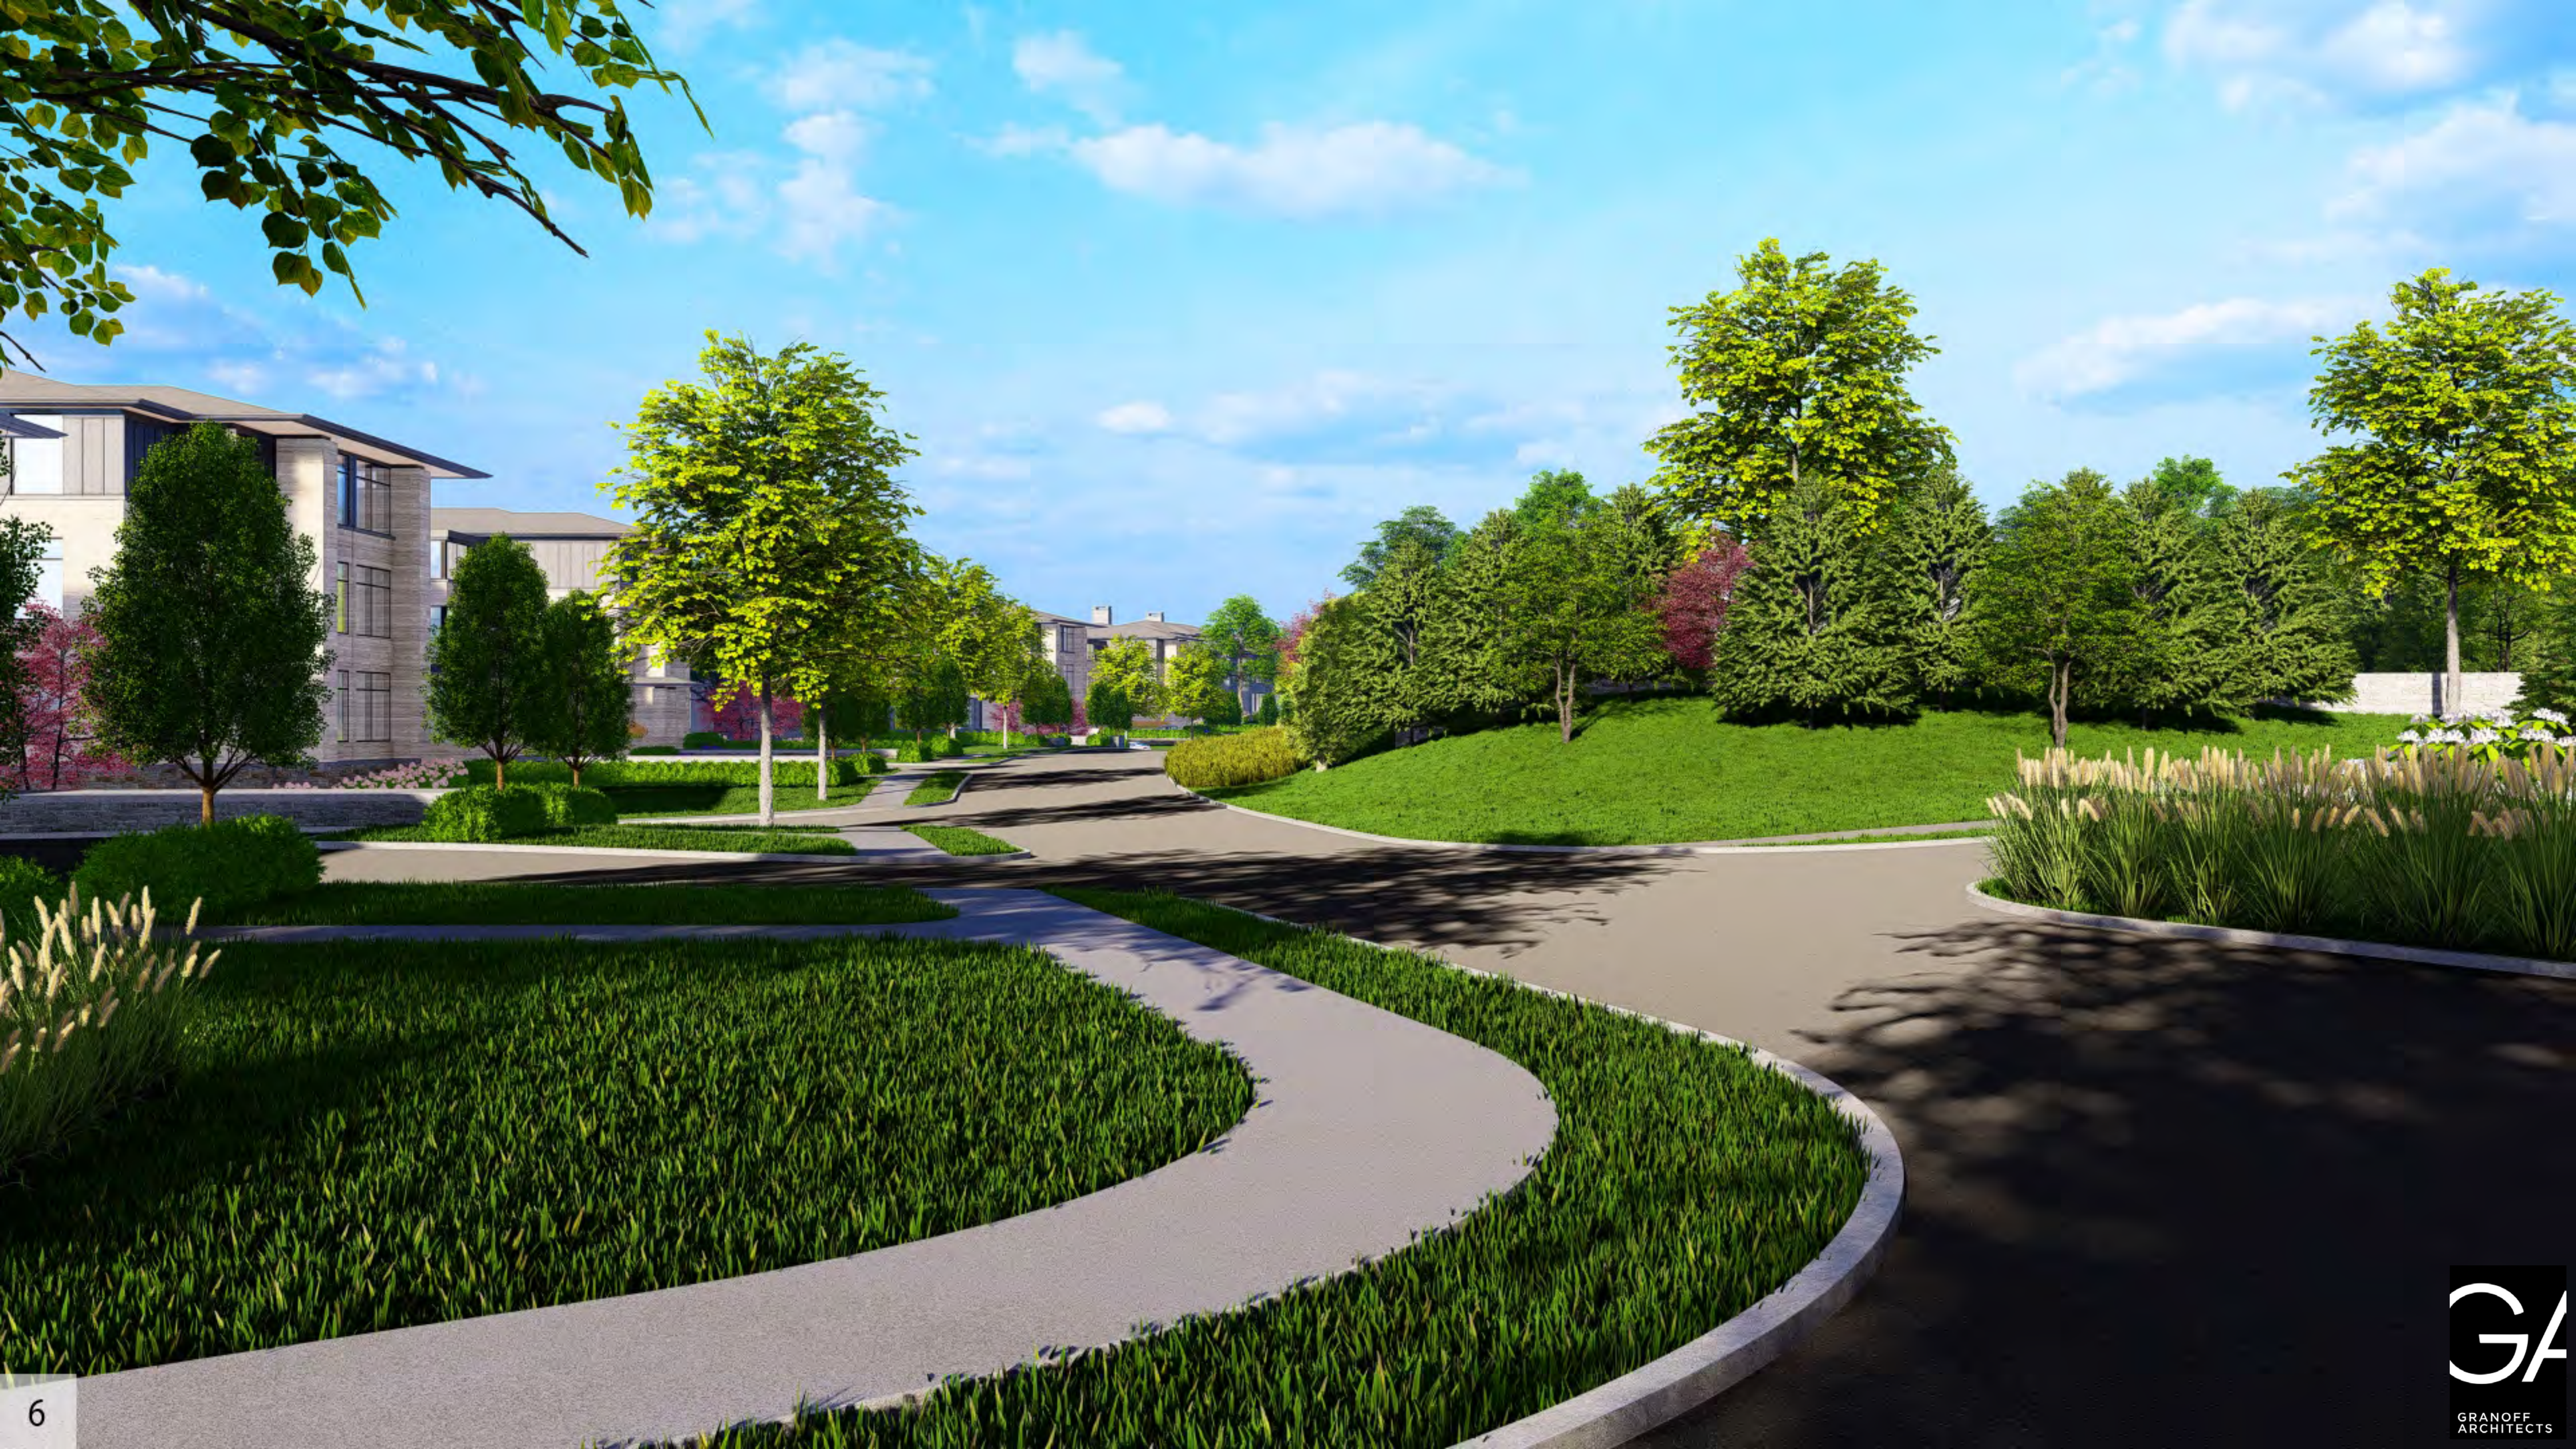











CONSULTANTS

Structural:
Company Name
 Street Address
 City, State Phone Number

Landscape Architect:
Company Name
 Street Address
 City, State Phone Number

Civil:
Company Name
 Street Address
 City, State Phone Number

Plumbing:
Company Name
 Street Address
 City, State Phone Number

Mechanical:
Company Name
 Street Address
 City, State Phone Number

Electrical:
Company Name
 Street Address
 City, State Phone Number



1 EAST ELEVATION
 12-UNIT 3/32" = 1'-0"



2 EAST ELEVATION - VIEW
 12-UNIT N.T.S.



3 EAST ELEVATION
 10-UNIT 3/32" = 1'-0"



4 EAST ELEVATION - VIEW
 10-UNIT N.T.S.



5 EAST ELEVATION
 8-UNIT 3/32" = 1'-0"



6 EAST ELEVATION - VIEW
 8-UNIT N.T.S.

| # | DATE | REVISION DESCRIPTION |
|---|----------|---------------------------|
| 1 | 11.23.20 | PLANNING BOARD SUBMISSION |
| 2 | 01.11.21 | ARB SUBMISSION |
| | | |
| | | |
| | | |
| | | |

PHASE:
PRELIMINARY
NOT FOR CONSTRUCTION

PROJECT NAME:
SUMMIT CLUB
PARTNERS LLC

ARMONK, NY
 JOB NO.: 20035
 DRAWN BY: EF MM PROJ. MANAGER: KA
 DATE: 01.11.21 SCALE:

DRAWING TITLE:
EAST ELEVATION

DRAWING NO.
A300

CONSULTANTS

Structural:
Company Name
 Street Address
 City, State Phone Number

Landscape Architect:
Company Name
 Street Address
 City, State Phone Number

Civil:
Company Name
 Street Address
 City, State Phone Number

Plumbing:
Company Name
 Street Address
 City, State Phone Number

Mechanical:
Company Name
 Street Address
 City, State Phone Number

Electrical:
Company Name
 Street Address
 City, State Phone Number



1 NORTH ELEVATION
 12-UNIT 3/32" = 1'-0"



2 NORTH ELEVATION - VIEW
 12-UNIT N.T.S.



3 NORTH ELEVATION
 10-UNIT 3/32" = 1'-0"



4 NORTH ELEVATION - VIEW
 10-UNIT N.T.S.



5 NORTH ELEVATION
 8-UNIT 3/32" = 1'-0"



6 NORTH ELEVATION - VIEW
 8-UNIT N.T.S.

| # | DATE | REVISION DESCRIPTION |
|---|----------|---------------------------|
| 1 | 11.23.20 | PLANNING BOARD SUBMISSION |
| 2 | 01.11.21 | ARB SUBMISSION |
| | | |
| | | |
| | | |
| | | |

PHASE:
PRELIMINARY
NOT FOR CONSTRUCTION

PROJECT NAME:
SUMMIT CLUB
PARTNERS LLC

ARMONK, NY
 JOB NO.: 20035
 DRAWN BY: EF-MM PROJ. MANAGER: KA
 DATE: 01.11.21 SCALE:

DRAWING TITLE:
NORTH ELEVATION

DRAWING NO.
A301

CONSULTANTS

Structural:
Company Name
 Street Address
 City, State Phone Number

Landscape Architect:
Company Name
 Street Address
 City, State Phone Number

Civil:
Company Name
 Street Address
 City, State Phone Number

Plumbing:
Company Name
 Street Address
 City, State Phone Number

Mechanical:
Company Name
 Street Address
 City, State Phone Number

Electrical:
Company Name
 Street Address
 City, State Phone Number



1 WEST ELEVATION
 12-UNIT 3/32" = 1'-0"



2 WEST ELEVATION - VIEW
 12-UNIT N.T.S.



3 WEST ELEVATION
 10-UNIT 3/32" = 1'-0"



4 WEST ELEVATION - VIEW
 10-UNIT N.T.S.



5 EAST ELEVATION
 8-UNIT 3/32" = 1'-0"



6 EAST ELEVATION - VIEW
 8-UNIT N.T.S.

| # | DATE | REVISION DESCRIPTION |
|---|----------|---------------------------|
| 1 | 11.23.20 | PLANNING BOARD SUBMISSION |
| 2 | 01.11.21 | ARB SUBMISSION |
| | | |
| | | |
| | | |
| | | |

PHASE:
PRELIMINARY
NOT FOR CONSTRUCTION

PROJECT NAME:
SUMMIT CLUB
PARTNERS LLC

ARMONK, NY
 JOB NO.: **20035**
 DRAWN BY: **EF-MM** PROJ. MANAGER: **KA**
 DATE: **01.11.21** SCALE:

DRAWING TITLE:
WEST ELEVATION

DRAWING NO.
A302

CONSULTANTS

Structural:
Company Name
 Street Address
 City, State Phone Number

Landscape Architect:
Company Name
 Street Address
 City, State Phone Number

Civil:
Company Name
 Street Address
 City, State Phone Number

Plumbing:
Company Name
 Street Address
 City, State Phone Number

Mechanical:
Company Name
 Street Address
 City, State Phone Number

Electrical:
Company Name
 Street Address
 City, State Phone Number



1 SOUTH ELEVATION
 12-UNIT
 3/32" = 1'-0"



2 SOUTH ELEVATION - VIEW
 12-UNIT
 N.T.S.



3 SOUTH ELEVATION
 10-UNIT
 3/32" = 1'-0"



4 SOUTH ELEVATION - VIEW
 10-UNIT
 N.T.S.



5 SOUTH ELEVATION
 8-UNIT
 3/32" = 1'-0"



6 SOUTH ELEVATION - VIEW
 8-UNIT
 N.T.S.

| # | DATE | REVISION DESCRIPTION |
|---|----------|---------------------------|
| 1 | 11.23.20 | PLANNING BOARD SUBMISSION |
| 2 | 01.11.21 | ARB SUBMISSION |
| | | |
| | | |
| | | |
| | | |

PHASE:
PRELIMINARY
NOT FOR CONSTRUCTION

PROJECT NAME:
SUMMIT CLUB
PARTNERS LLC

ARMONK, NY
 JOB NO.: 20035
 DRAWN BY: EF-MM PROJ. MANAGER: KA
 DATE: 01.11.21 SCALE:

DRAWING TITLE:
SOUTH ELEVATION

DRAWING NO.
A303