



1 OVERALL SITE PLAN
S-1 SCALE: 1/8" = 1'-0"



2 PARTIAL SITE PLAN
S-1 SCALE: 1/10"

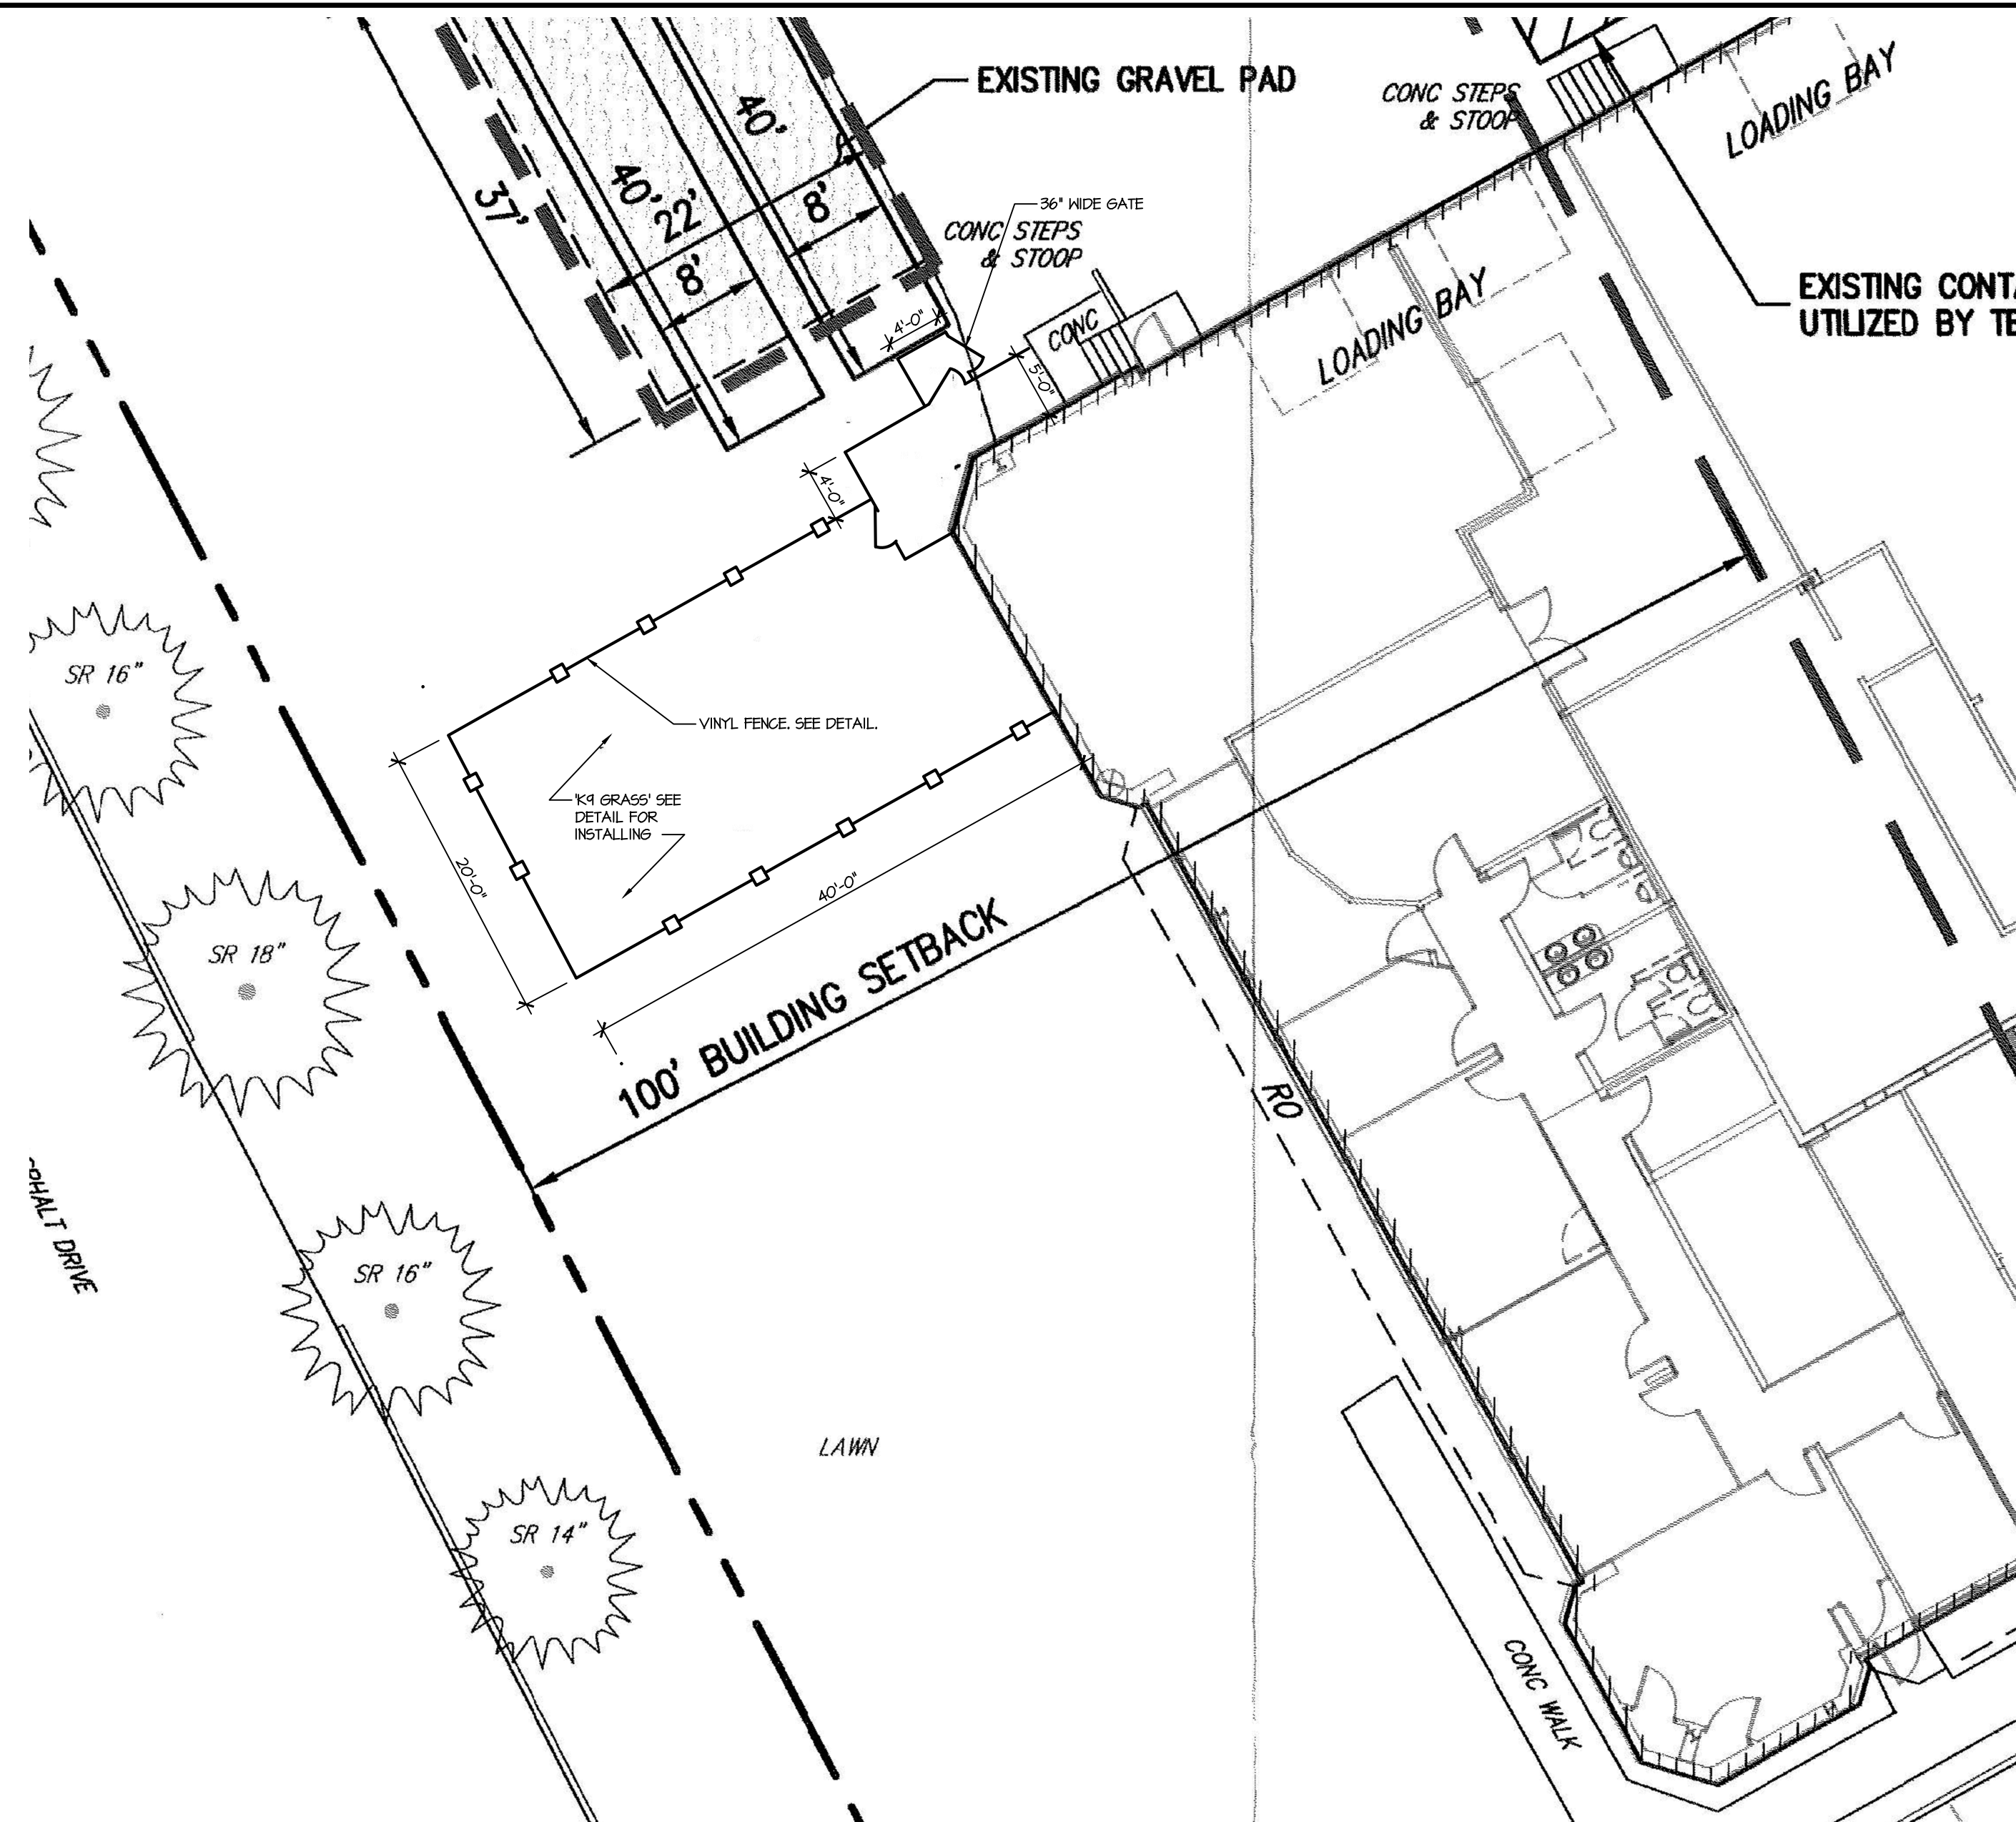

3 FENCE DETAIL
S-1 SCALE: N.T.S.

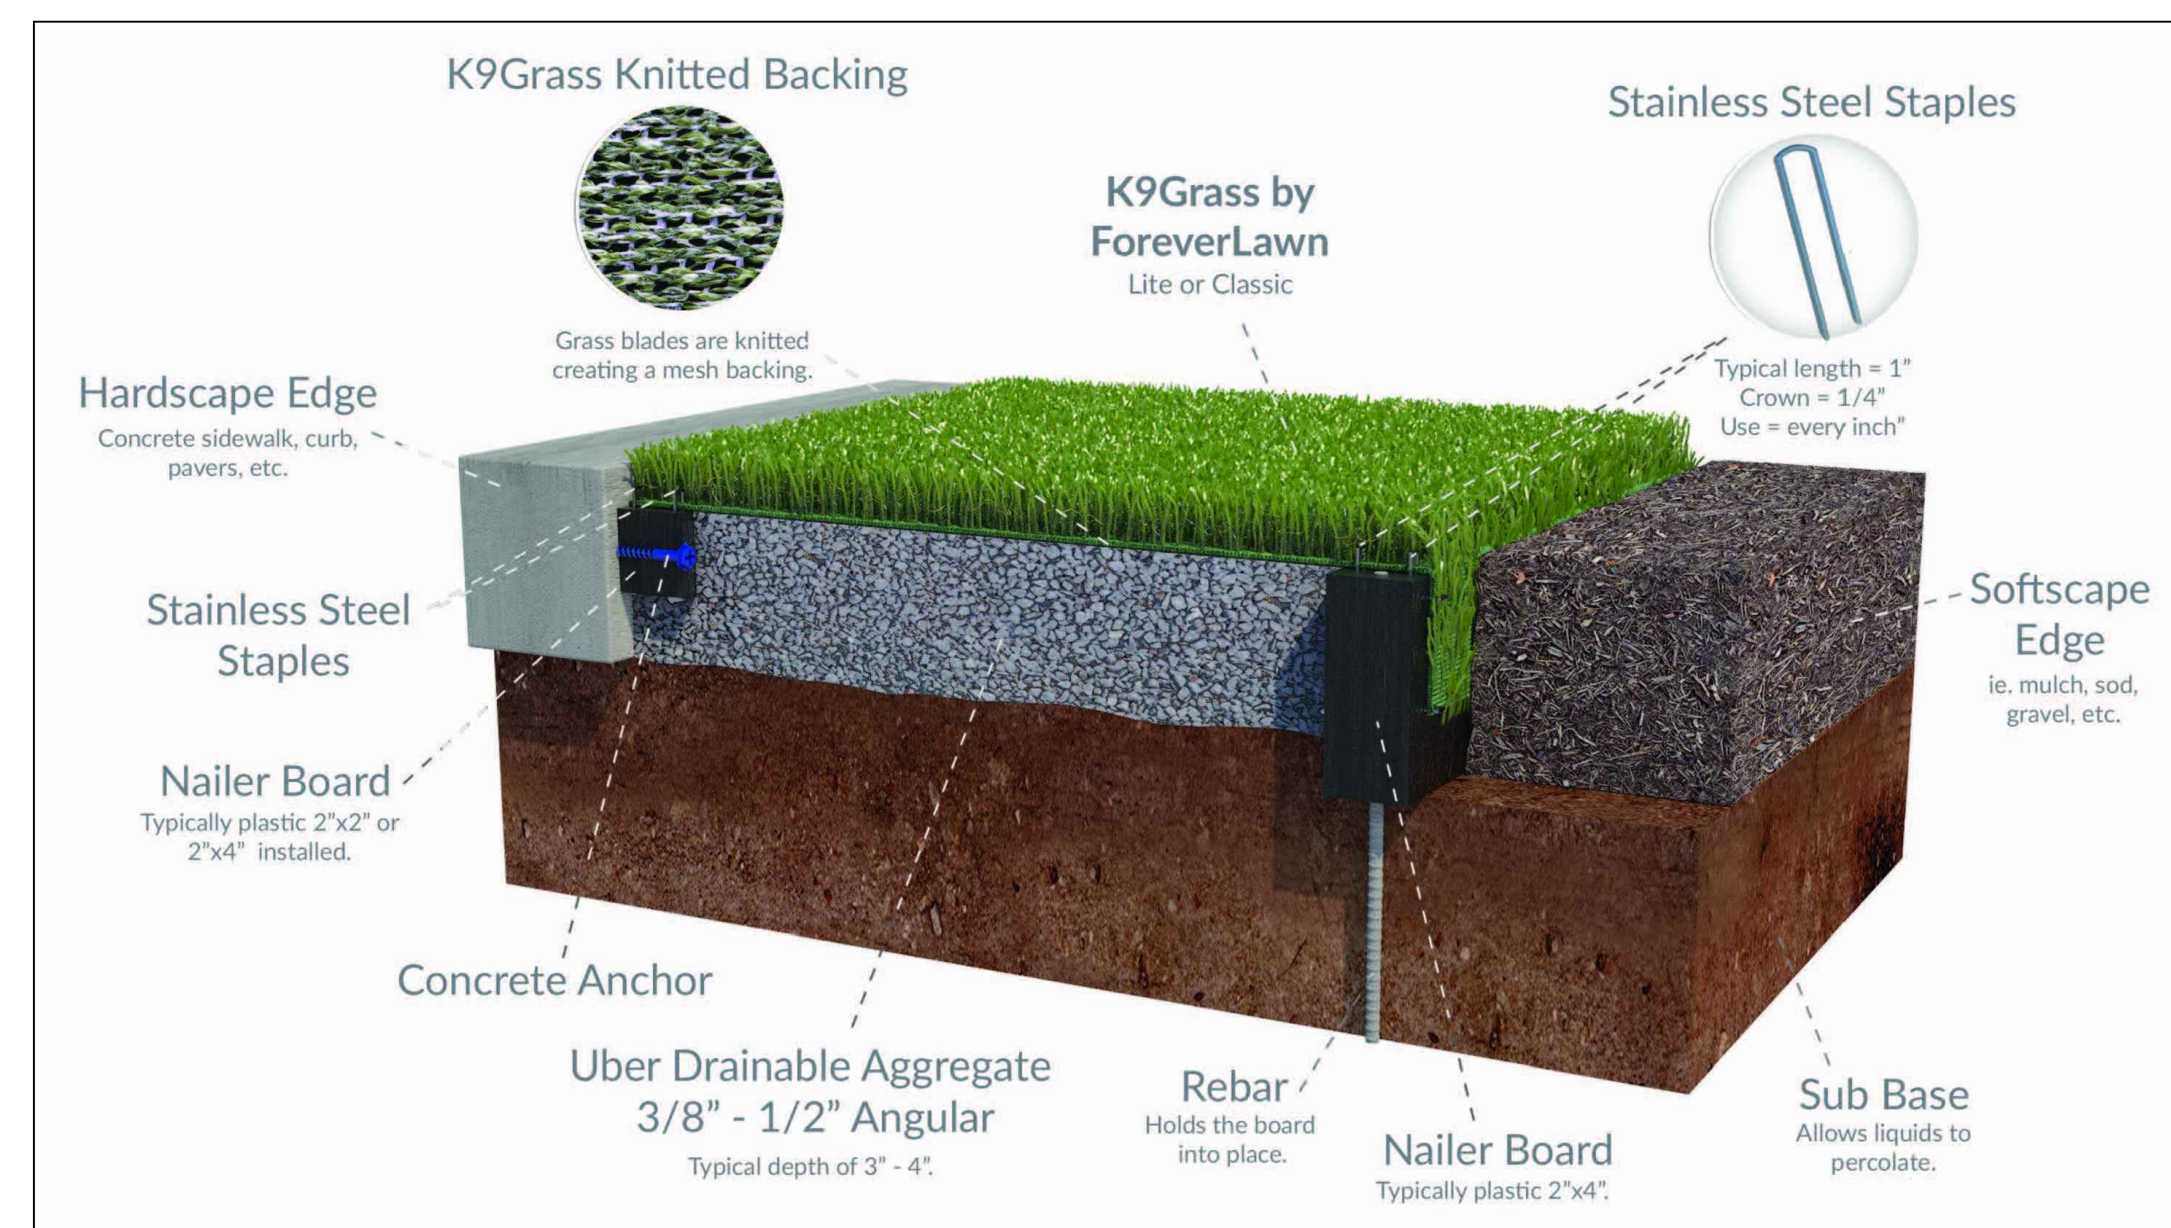

4 'K9 GRASS' INSTALL DETAIL
S-1 SCALE: N.T.S.


ALL DRAWINGS & WRITTEN MAT'L. APPEARING HEREIN CONSTITUTE ORIGINAL & UNPUBLISHED WORK OF THE ARCHITECT & MAY NOT BE DUPLICATED, USED OR DISCLOSED W/O WRITTEN CONSENT OF THE ARCHITECT. THEREFORE, ALL DWGS. HEREIN ARE FOR THE EXPRESS USE OF THE JOB CALLED OUT IN THE TITLE BLOCK & MAY NOT BE DUPLICATED FOR THE USE OF SIMILAR JOBS.

DO NOT SCALE DWGS. USE GIVEN DIMENSIONS ONLY. IF NOT SHOWN, VERIFY CORRECT DIMENSIONS WITH THE ARCHITECT. THE CONTRACTOR SHALL CHECK & VERIFY ALL DIMENSIONS & CONDITIONS AT THE SITE. PLEASE NOTIFY ARCHITECT OF ANY DISCREPANCIES.

UNAUTHORIZED ADDITION OR ALTERATION OF THIS PLAN IS A VIOLATION OF SECTION 7209(2) OF THE NEW YORK STATE EDUCATION LAW.

THE ARCHITECT WAIVES ANY AND ALL RESPONSIBILITY AND LIABILITY FOR PROBLEMS WHICH ARISE FROM FAILURE TO FOLLOW THESE PLANS AND THE DESIGN INTENT THEY CONVEY, OR FOR PROBLEMS WHICH ARISE FROM OTHER'S FAILURE TO OBTAIN AND/OR FOLLOW THE ARCHITECT'S GUIDANCE WITH RESPECT TO ANY ERRORS, OMISSIONS INCONSISTENCIES, AMBIGUITIES OR CONFLICTS WHICH ARE ALLEGED.

FOR PERMIT 08.24.20
REVISION DATE

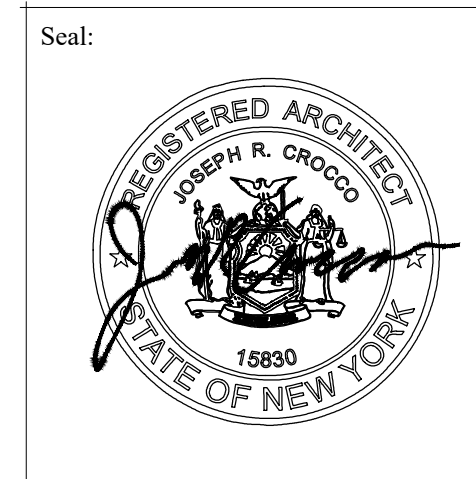

Joseph R. Crocco architects
new york connecticut new jersey massachusetts
4 macedonald avenue, suite 5
armonk, new york 10504
(914) 273-2774 fax (914) 273-2776

PROPOSED ALTERATION FOR: PLEASANT GROOMING
1 LABRIOLA CT.
ARMONK, NY

Dwg. Name: **SITE PLAN**

Project No: 20024
Sheet Number:

Date: AUG. 12, 2020
S-1