

No.	DATE	ISSUE
1	5/15/23	ISSUED FOR RPRC
2	6/12/23	ISSUED FOR P.B.

**PROJECT NAME:**  
SINGLE FAMILY HOUSE

**PROJECT ADDRESS:**  
11 WHIPPOORWILL LN  
NORTH CASTLE, NY



**MICHAEL A. PICCIRILLO, AIA**  
345 KEAR STREET, SUITE 203  
YORKTOWN HEIGHTS, NY 10598

TELEPHONE: 914-368-9838  
FACSIMILE: 914-368-9839  
michael@mpiccirilloarchitect.com  
www.mpiccirilloarchitect.com


**BASEMENT/  
FOUNDATION  
PLAN**

Scale  
1/4" = 1'-0"

**A100**

**1 BASEMENT FLOOR**  
1/4" = 1'-0"



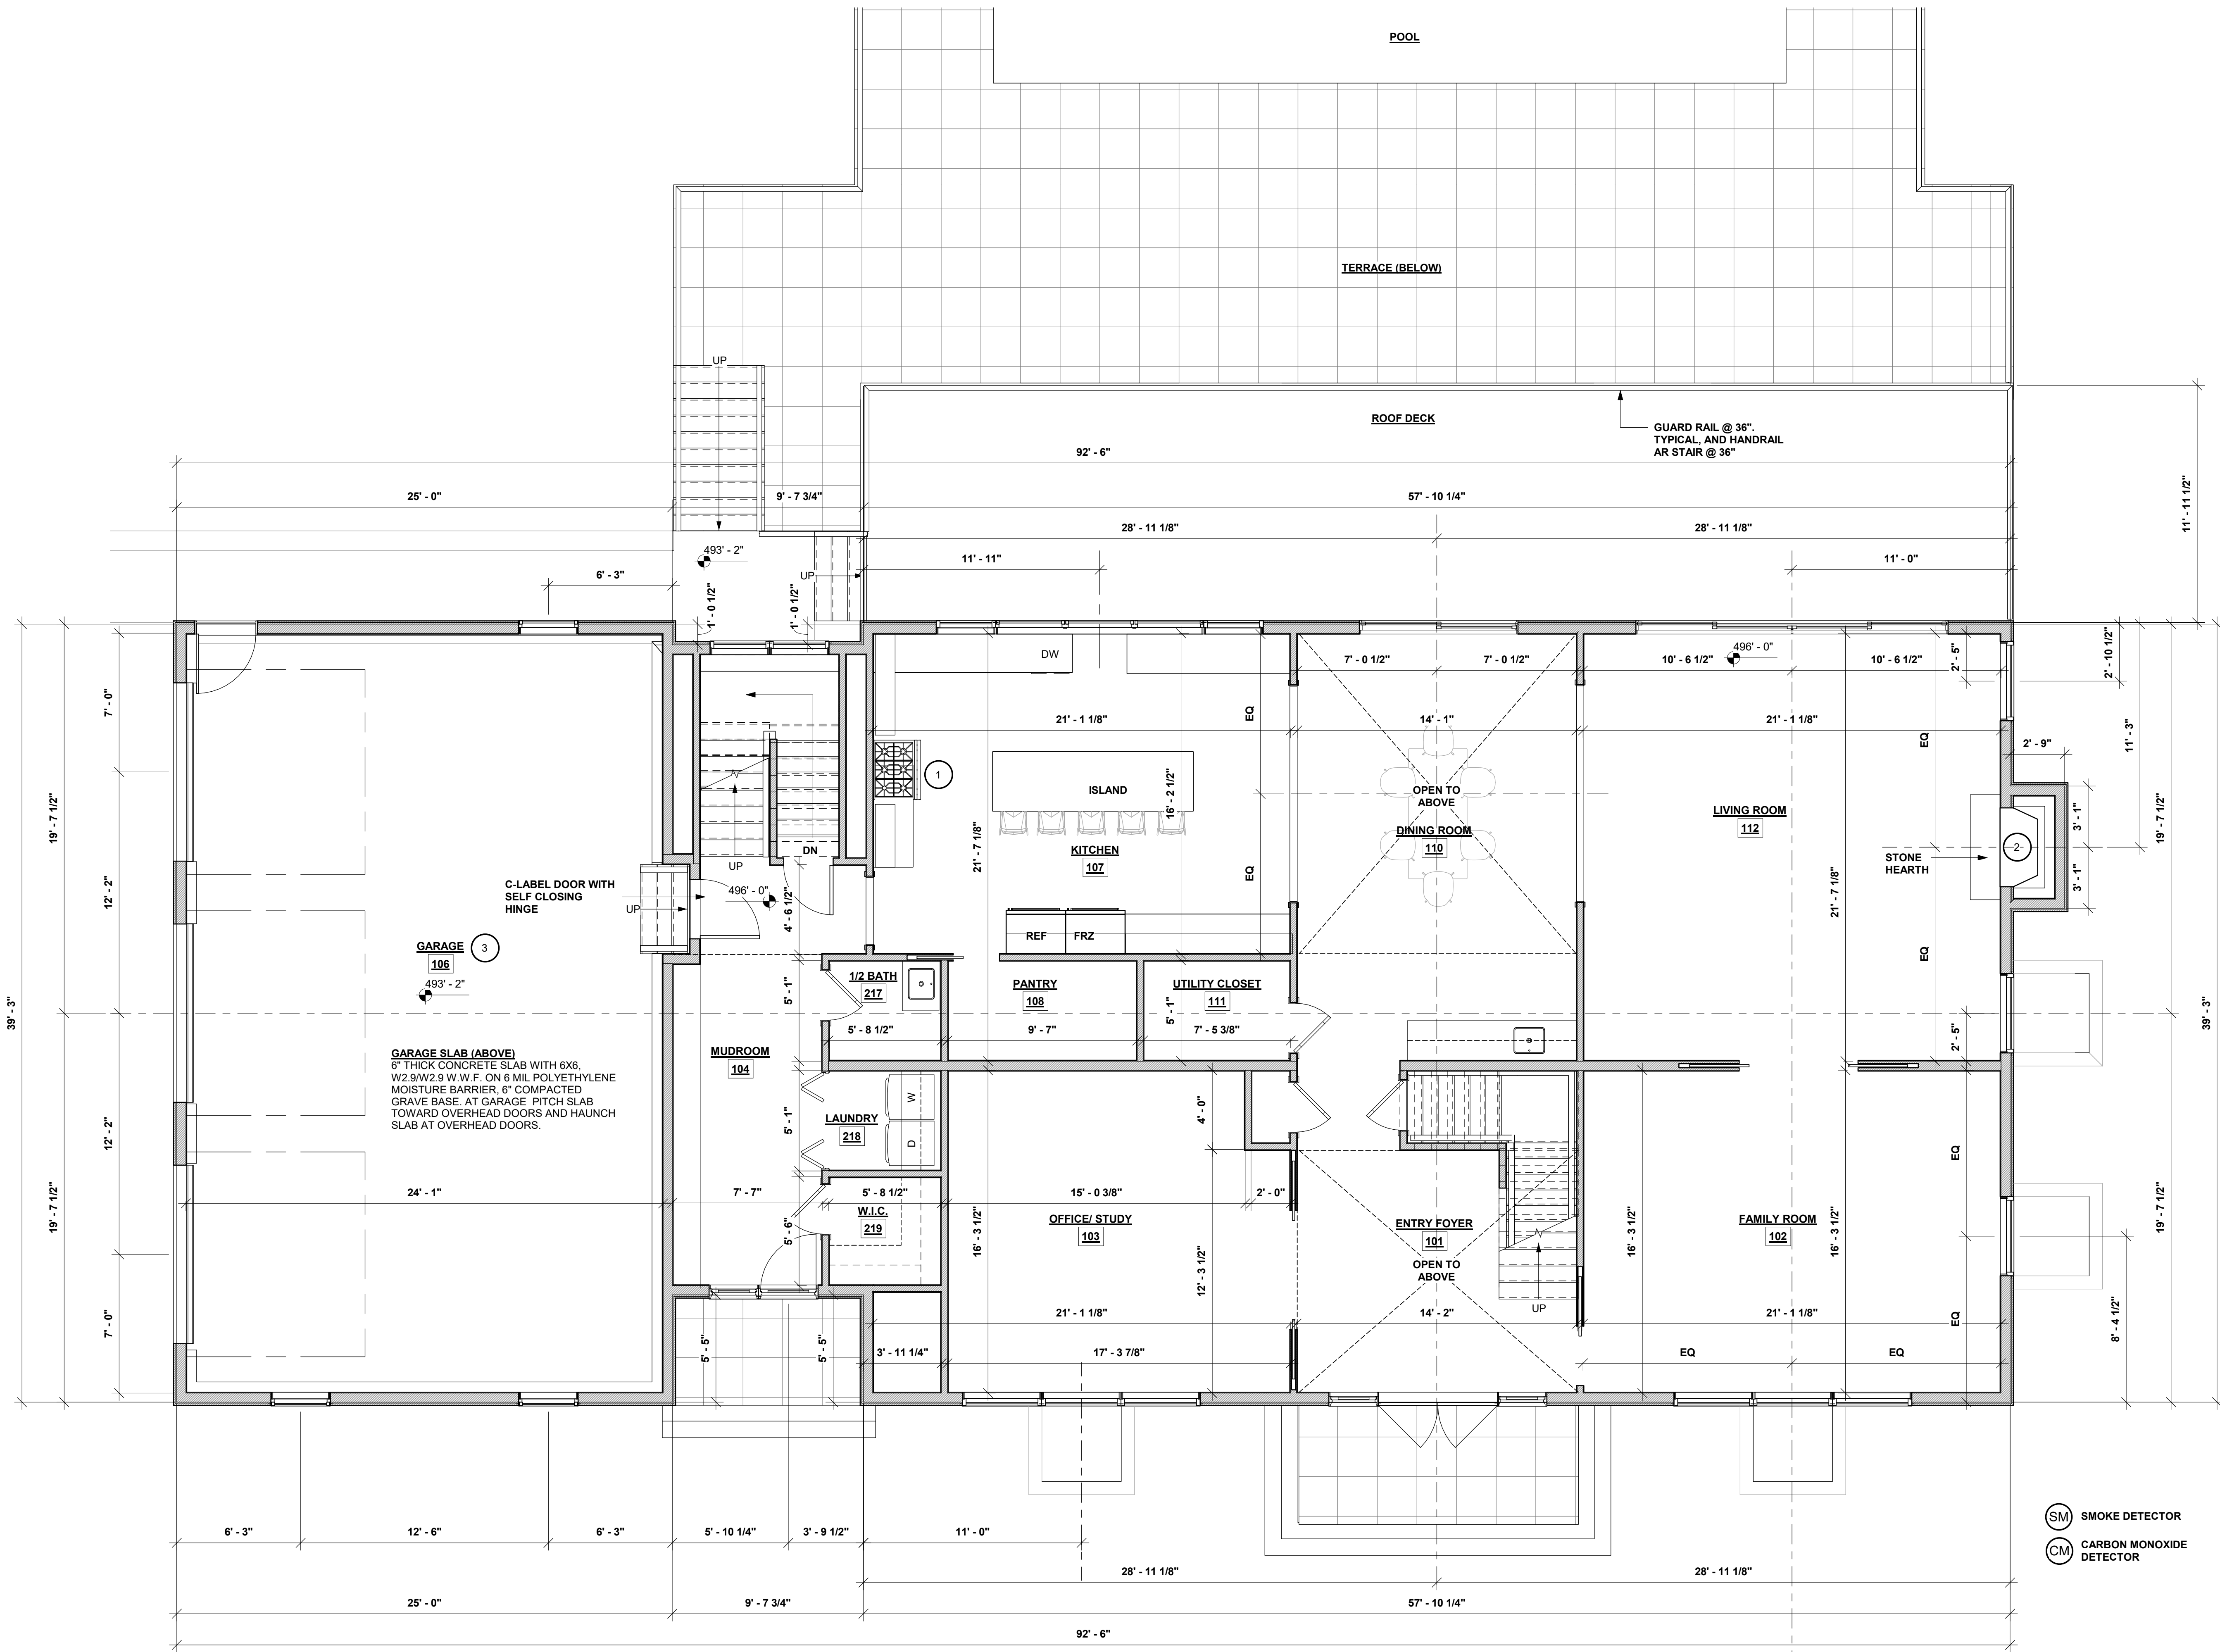

1 1ST FLOOR  
1/4" = 1'-0"

No.	DATE	ISSUE
1	5/15/23	ISSUED FOR RPRC
2	6/12/23	ISSUED FOR P.B.

PROJECT NAME:  
SINGLE FAMILY HOUSE

PROJECT ADDRESS:  
11 WHIPPOORWILL LN  
NORTH CASTLE, NY



MICHAEL A. PICCIRILLO, AIA  
345 KEAR STREET, SUITE 203  
YORKTOWN HEIGHTS, NY 10598  
TELEPHONE: 914-368-9838  
FACSIMILE: 914-368-9839  
michael@mpiccirilloarchitect.com  
www.mpiccirilloarchitect.com


1ST FLOOR PLAN

Scale  
1/4" = 1'-0"

A101

SM SMOKE DETECTOR  
CM CARBON MONOXIDE DETECTOR



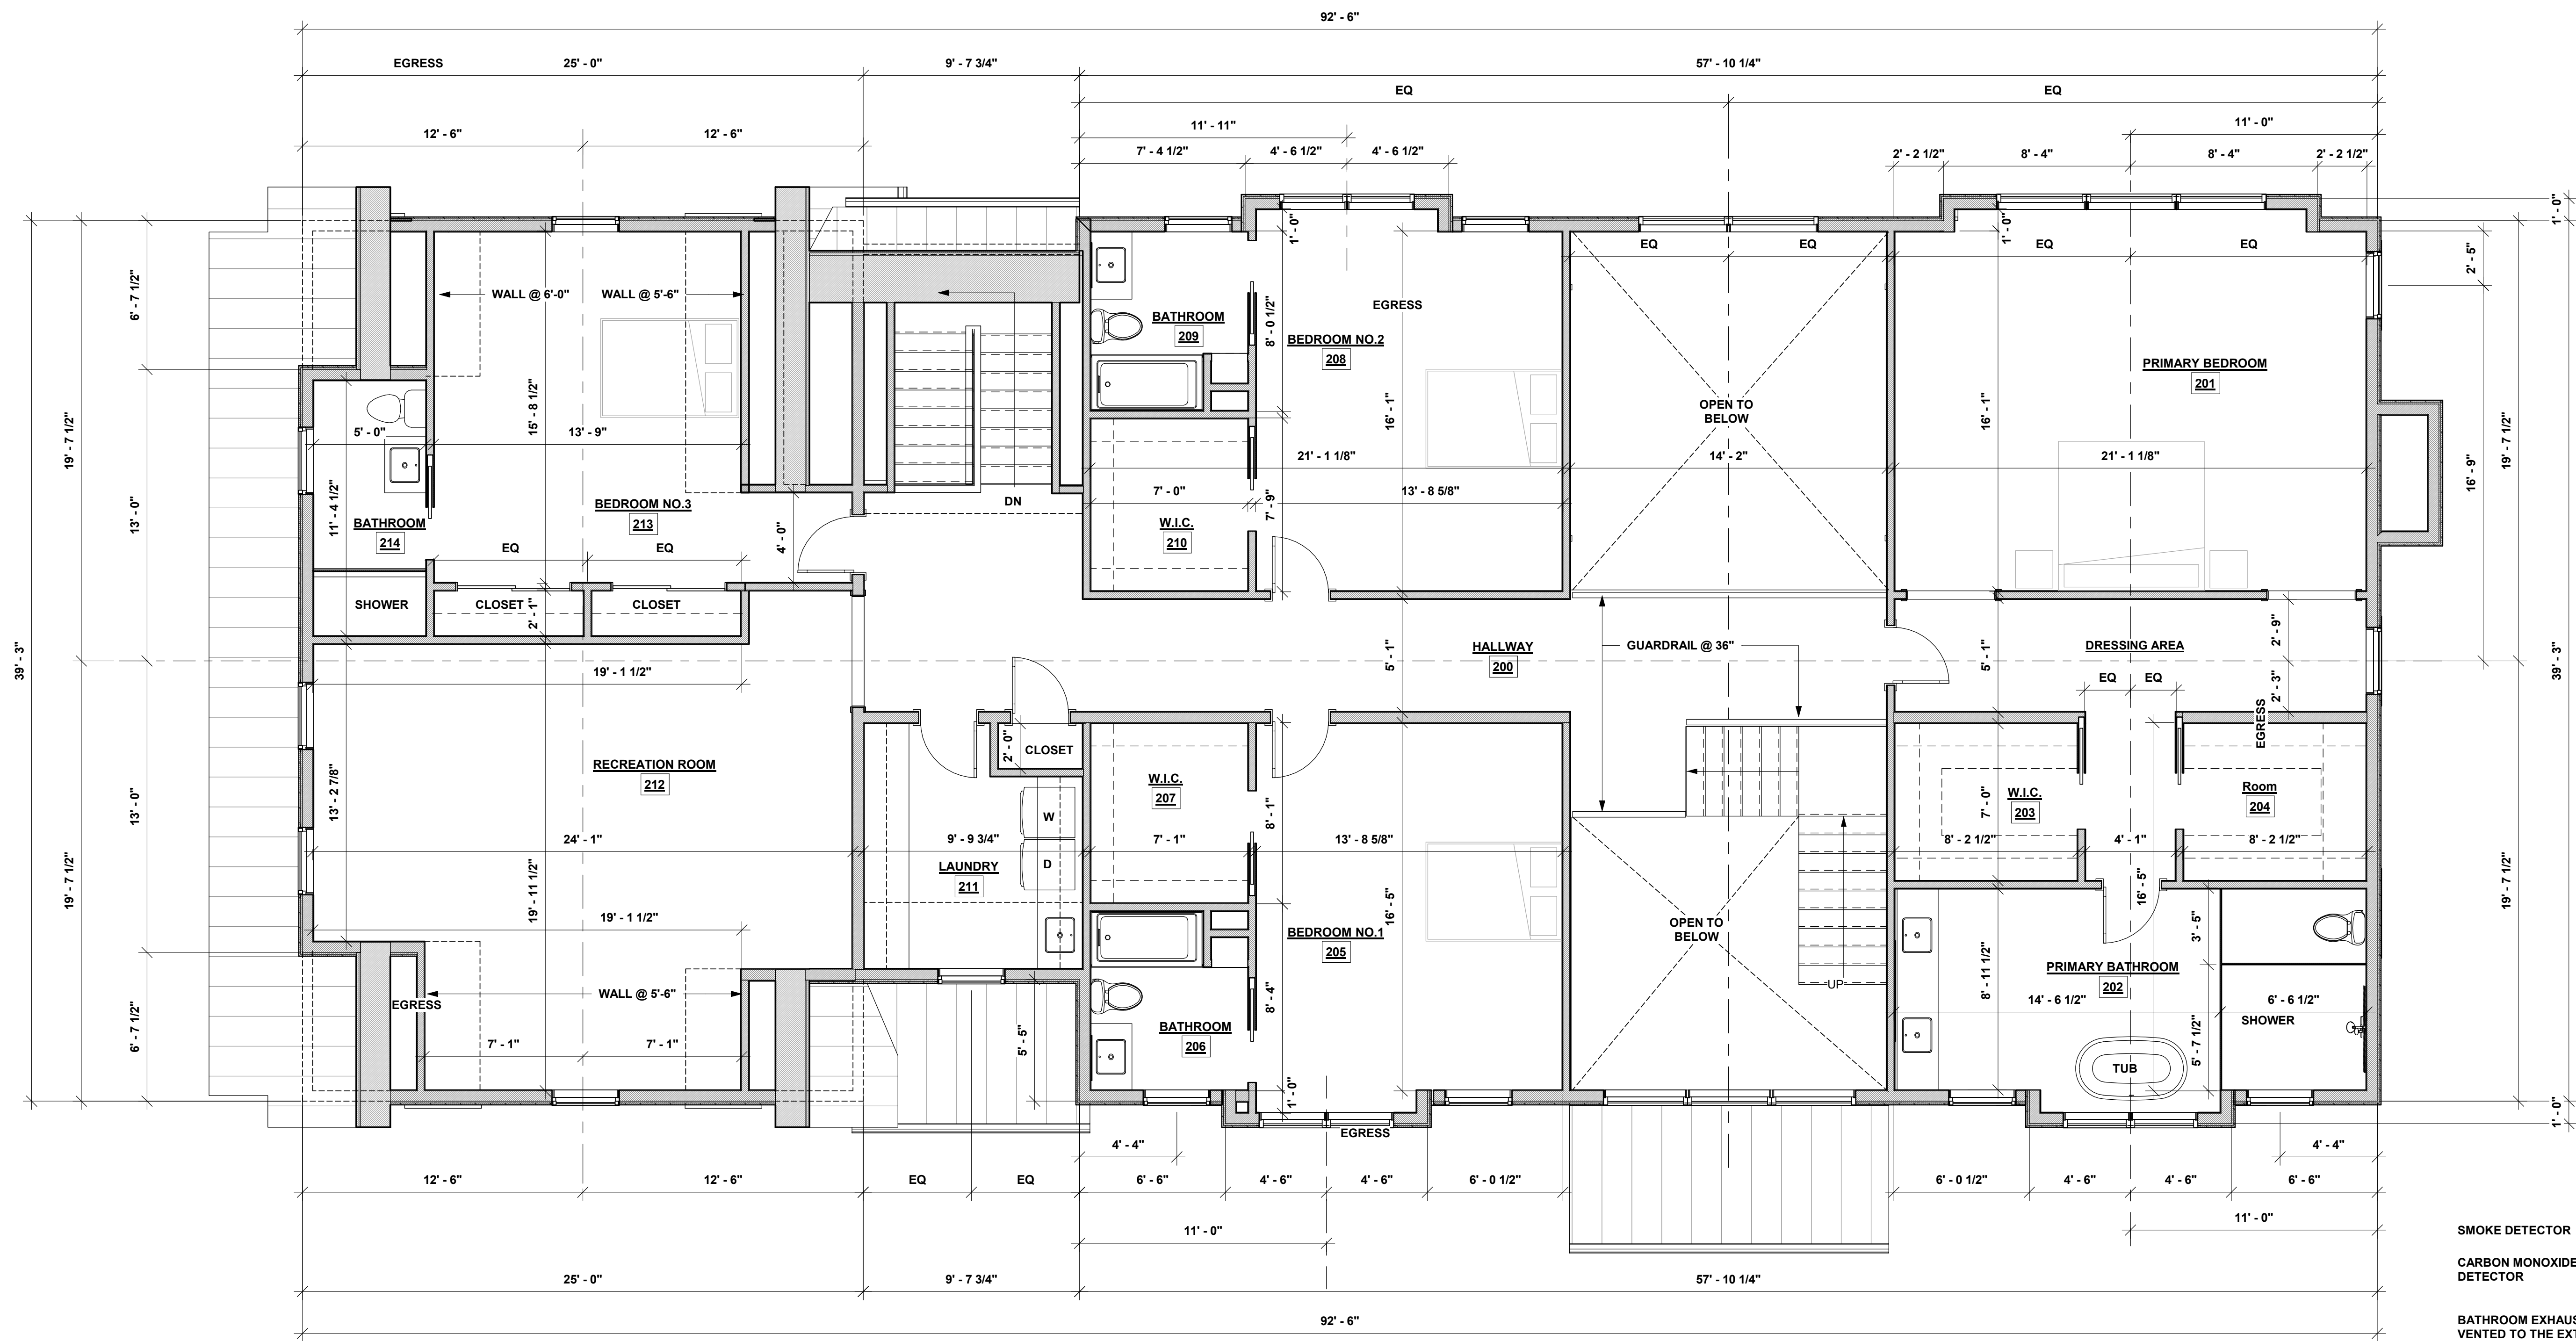

SMOKE DETECTOR  
CARBON MONOXIDE DETECTOR  
BATHROOM EXHAUST FANS VENTED TO THE EXTERIOR

No.	DATE	ISSUE
1	5/15/23	ISSUED FOR RPRC
2	6/12/23	ISSUED FOR P.B.

PROJECT NAME:  
**SINGLE FAMILY HOUSE**

PROJECT ADDRESS:  
11 WHIPPOORWILL LN  
NORTH CASTLE, NY



MICHAEL A. PICCIRILLO, AIA  
345 KEAR STREET, SUITE 203  
YORKTOWN HEIGHTS, NY 10598


TELEPHONE: 914-368-9838  
FACSIMILE: 914-368-9839  
michael@mpiccirilloarchitect.com  
www.mpiccirilloarchitect.com

**SECOND FLOOR PLAN**

Scale  
1/4" = 1'-0"

**A102**

**1 2ND FLOOR**  
1/4" = 1'-0"

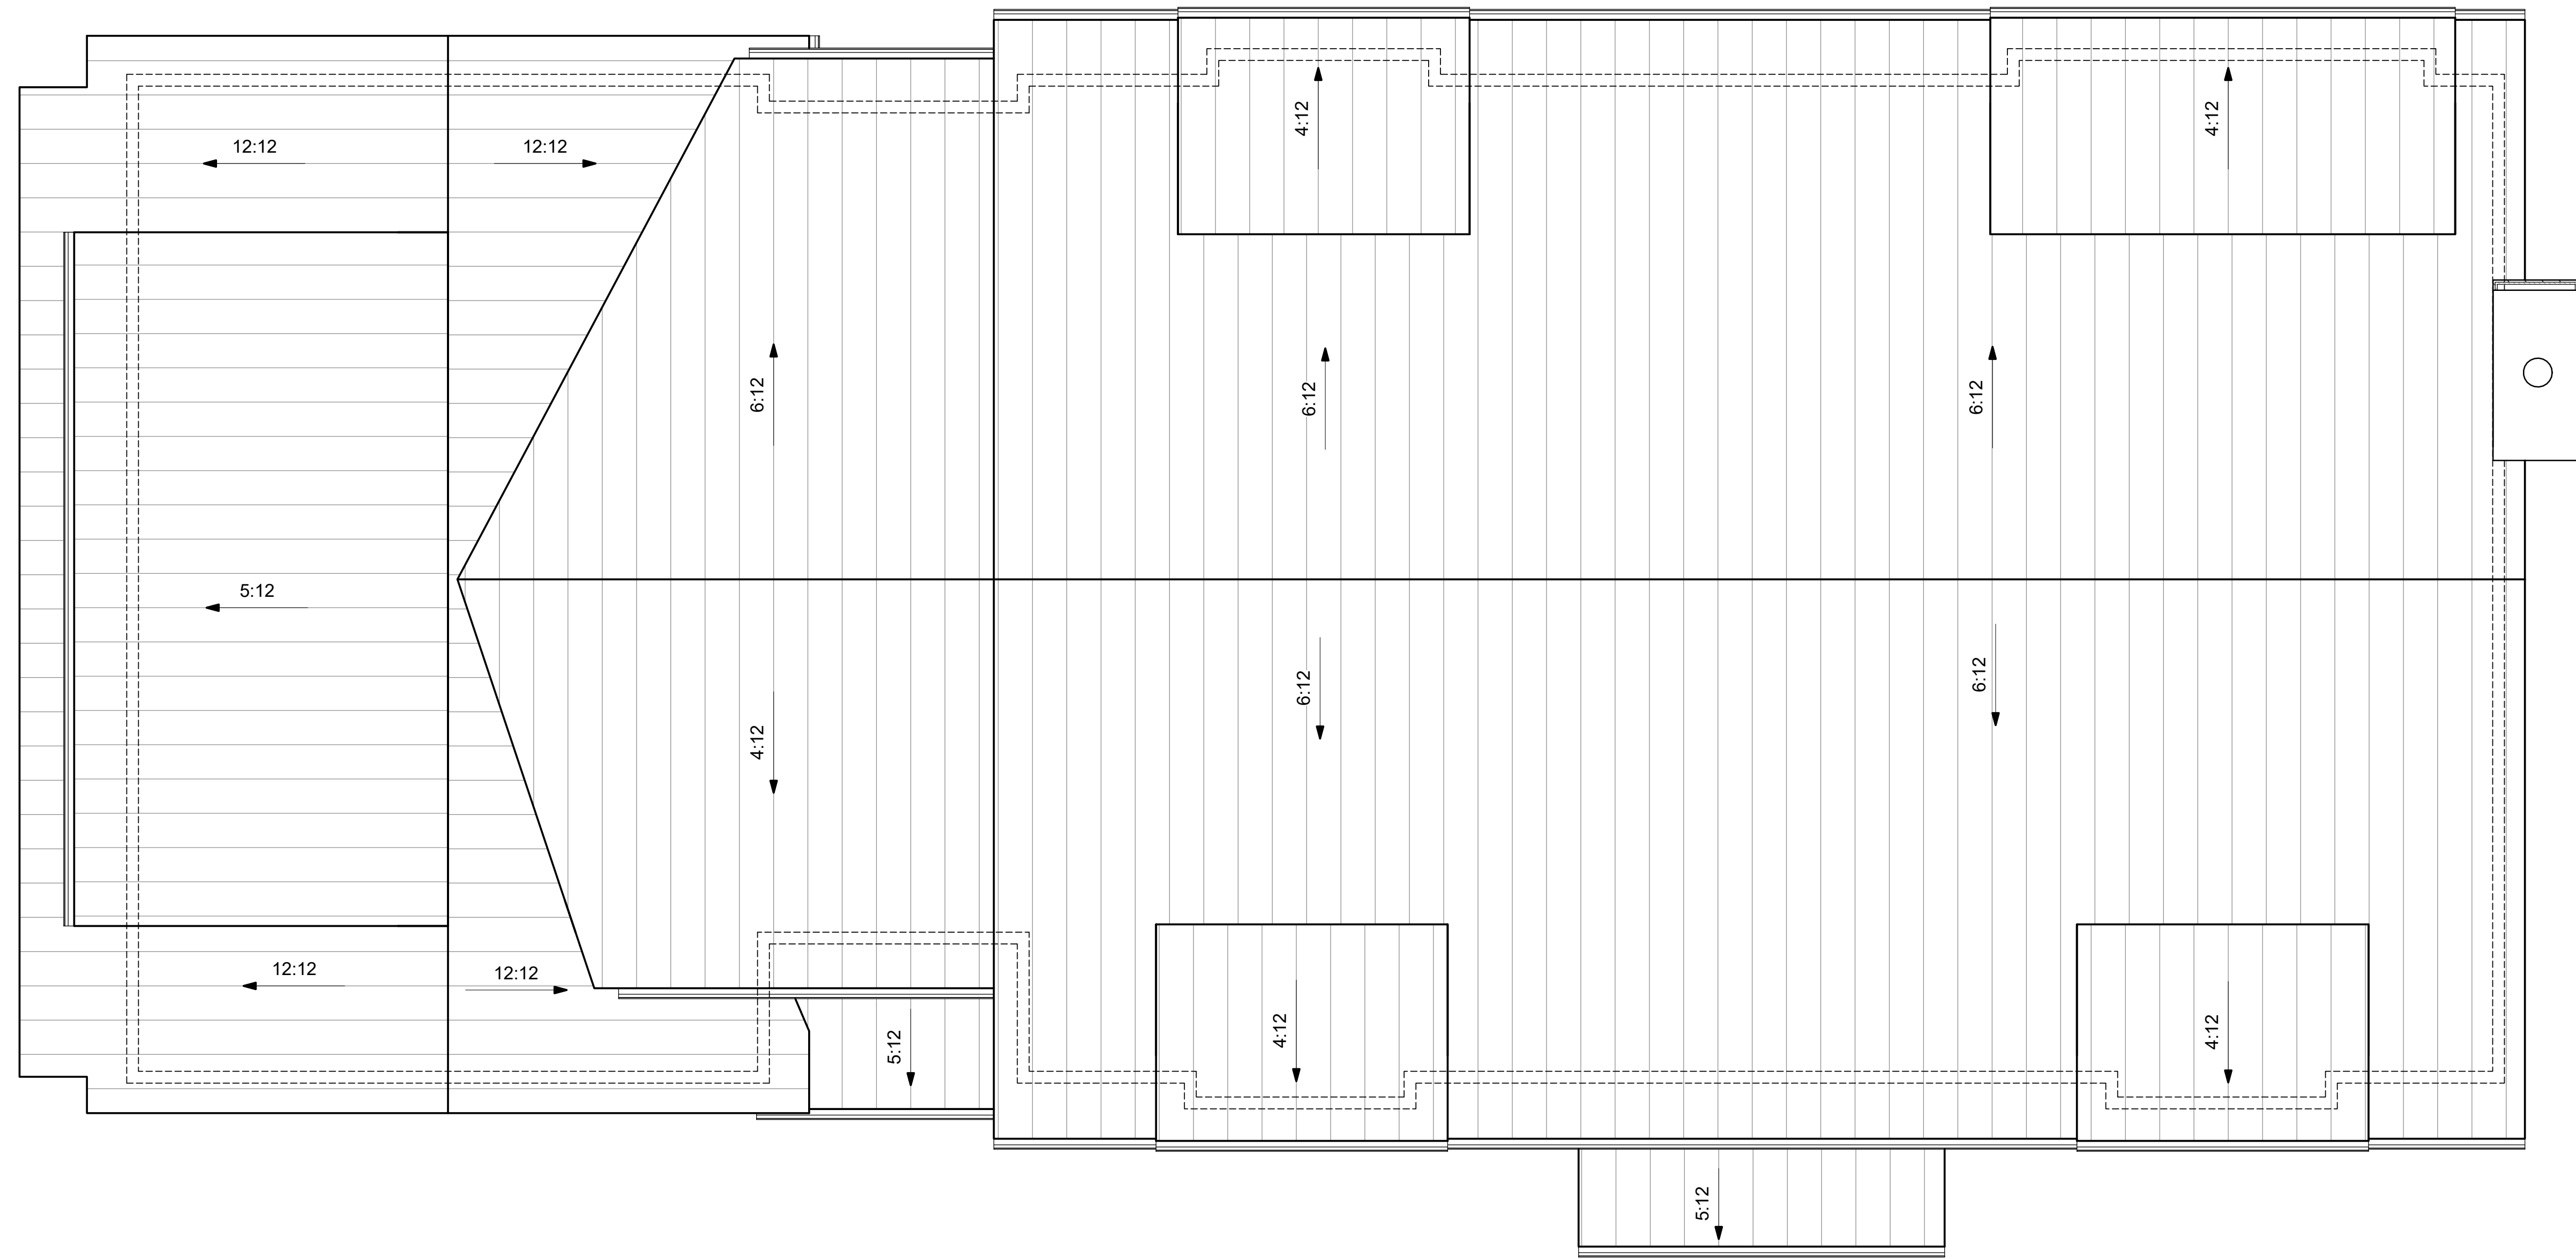

1 ROOF  
1/4" = 1'-0"

No.	DATE:	ISSUE:
1	5/15/23	ISSUED FOR RPRC
2	6/12/23	ISSUED FOR P.B.

PROJECT NAME:  
SINGLE FAMILY HOUSE

PROJECT ADDRESS:  
11 WHIPPOORWILL LN  
NORTH CASTLE, NY



MICHAEL A. PICCIRILLO, AIA  
345 KEAR STREET, SUITE 203  
YORKTOWN HEIGHTS, NY 10598  
TELEPHONE: 914-368-9838  
FACSIMILE: 914-368-9839  
michael@mpiccirilloarchitect.com  
www.mpiccirilloarchitect.com

ROOF PLAN

Scale  
1/4" = 1'-0"

A104





1 EAST ELEVATION  
3/16" = 1'-0"



2 WEST ELEVATION  
3/16" = 1'-0"

No.	DATE	ISSUE
1	5/15/23	ISSUED FOR RPRC
2	6/12/23	ISSUED FOR P.B.

PROJECT NAME:

SINGLE FAMILY HOUSE

PROJECT ADDRESS:

11 WHIPPOORWILL LN  
NORTH CASTLE, NY



MICHAEL A. PICCIRILLO, AIA

345 KEAR STREET, SUITE 203  
YORKTOWN HEIGHTS, NY 10598

TELEPHONE: 914-368-9838  
FACSIMILE: 914-368-9839  
michael@mpiccirilloarchitect.com  
www.mpiccirilloarchitect.com

ELEVATIONS

Scale  
3/16" =  
1'-0"

A200





1 NORTH ELEVATION  
3/16" = 1'-0"

No.	DATE	ISSUE
1	5/15/23	ISSUED FOR RPRC
2	6/12/23	ISSUED FOR P.B.

PROJECT NAME:  
SINGLE FAMILY HOUSE

PROJECT ADDRESS:  
11 WHIPPOORWILL LN  
NORTH CASTLE, NY



MICHAEL A. PICCIRILLO, AIA  
345 KEAR STREET, SUITE 203  
YORKTOWN HEIGHTS, NY 10598  
TELEPHONE: 914-368-9838  
FACSIMILE: 914-368-9839  
michael@mpiccirilloarchitect.com  
www.mpiccirilloarchitect.com

ELEVATIONS

Scale 3/16" = 1'-0"

A201





1 SOUTH ELEVATION  
3/16" = 1'-0"

No.	DATE	ISSUE
1	5/15/23	ISSUED FOR RPRC
2	6/12/23	ISSUED FOR P.B.

PROJECT NAME:  
SINGLE FAMILY HOUSE

PROJECT ADDRESS:  
11 WHIPPOORWILL LN  
NORTH CASTLE, NY



MICHAEL A. PICCIRILLO, AIA  
345 KEAR STREET, SUITE 203  
YORKTOWN HEIGHTS, NY 10598  
TELEPHONE: 914-368-9838  
FACSIMILE: 914-368-9839  
michael@mpiccirilloarchitect.com  
www.mpiccirilloarchitect.com


ELEVATIONS

Scale	3/16" = 1'-0"	A202






1 NE PERSPECTIVE

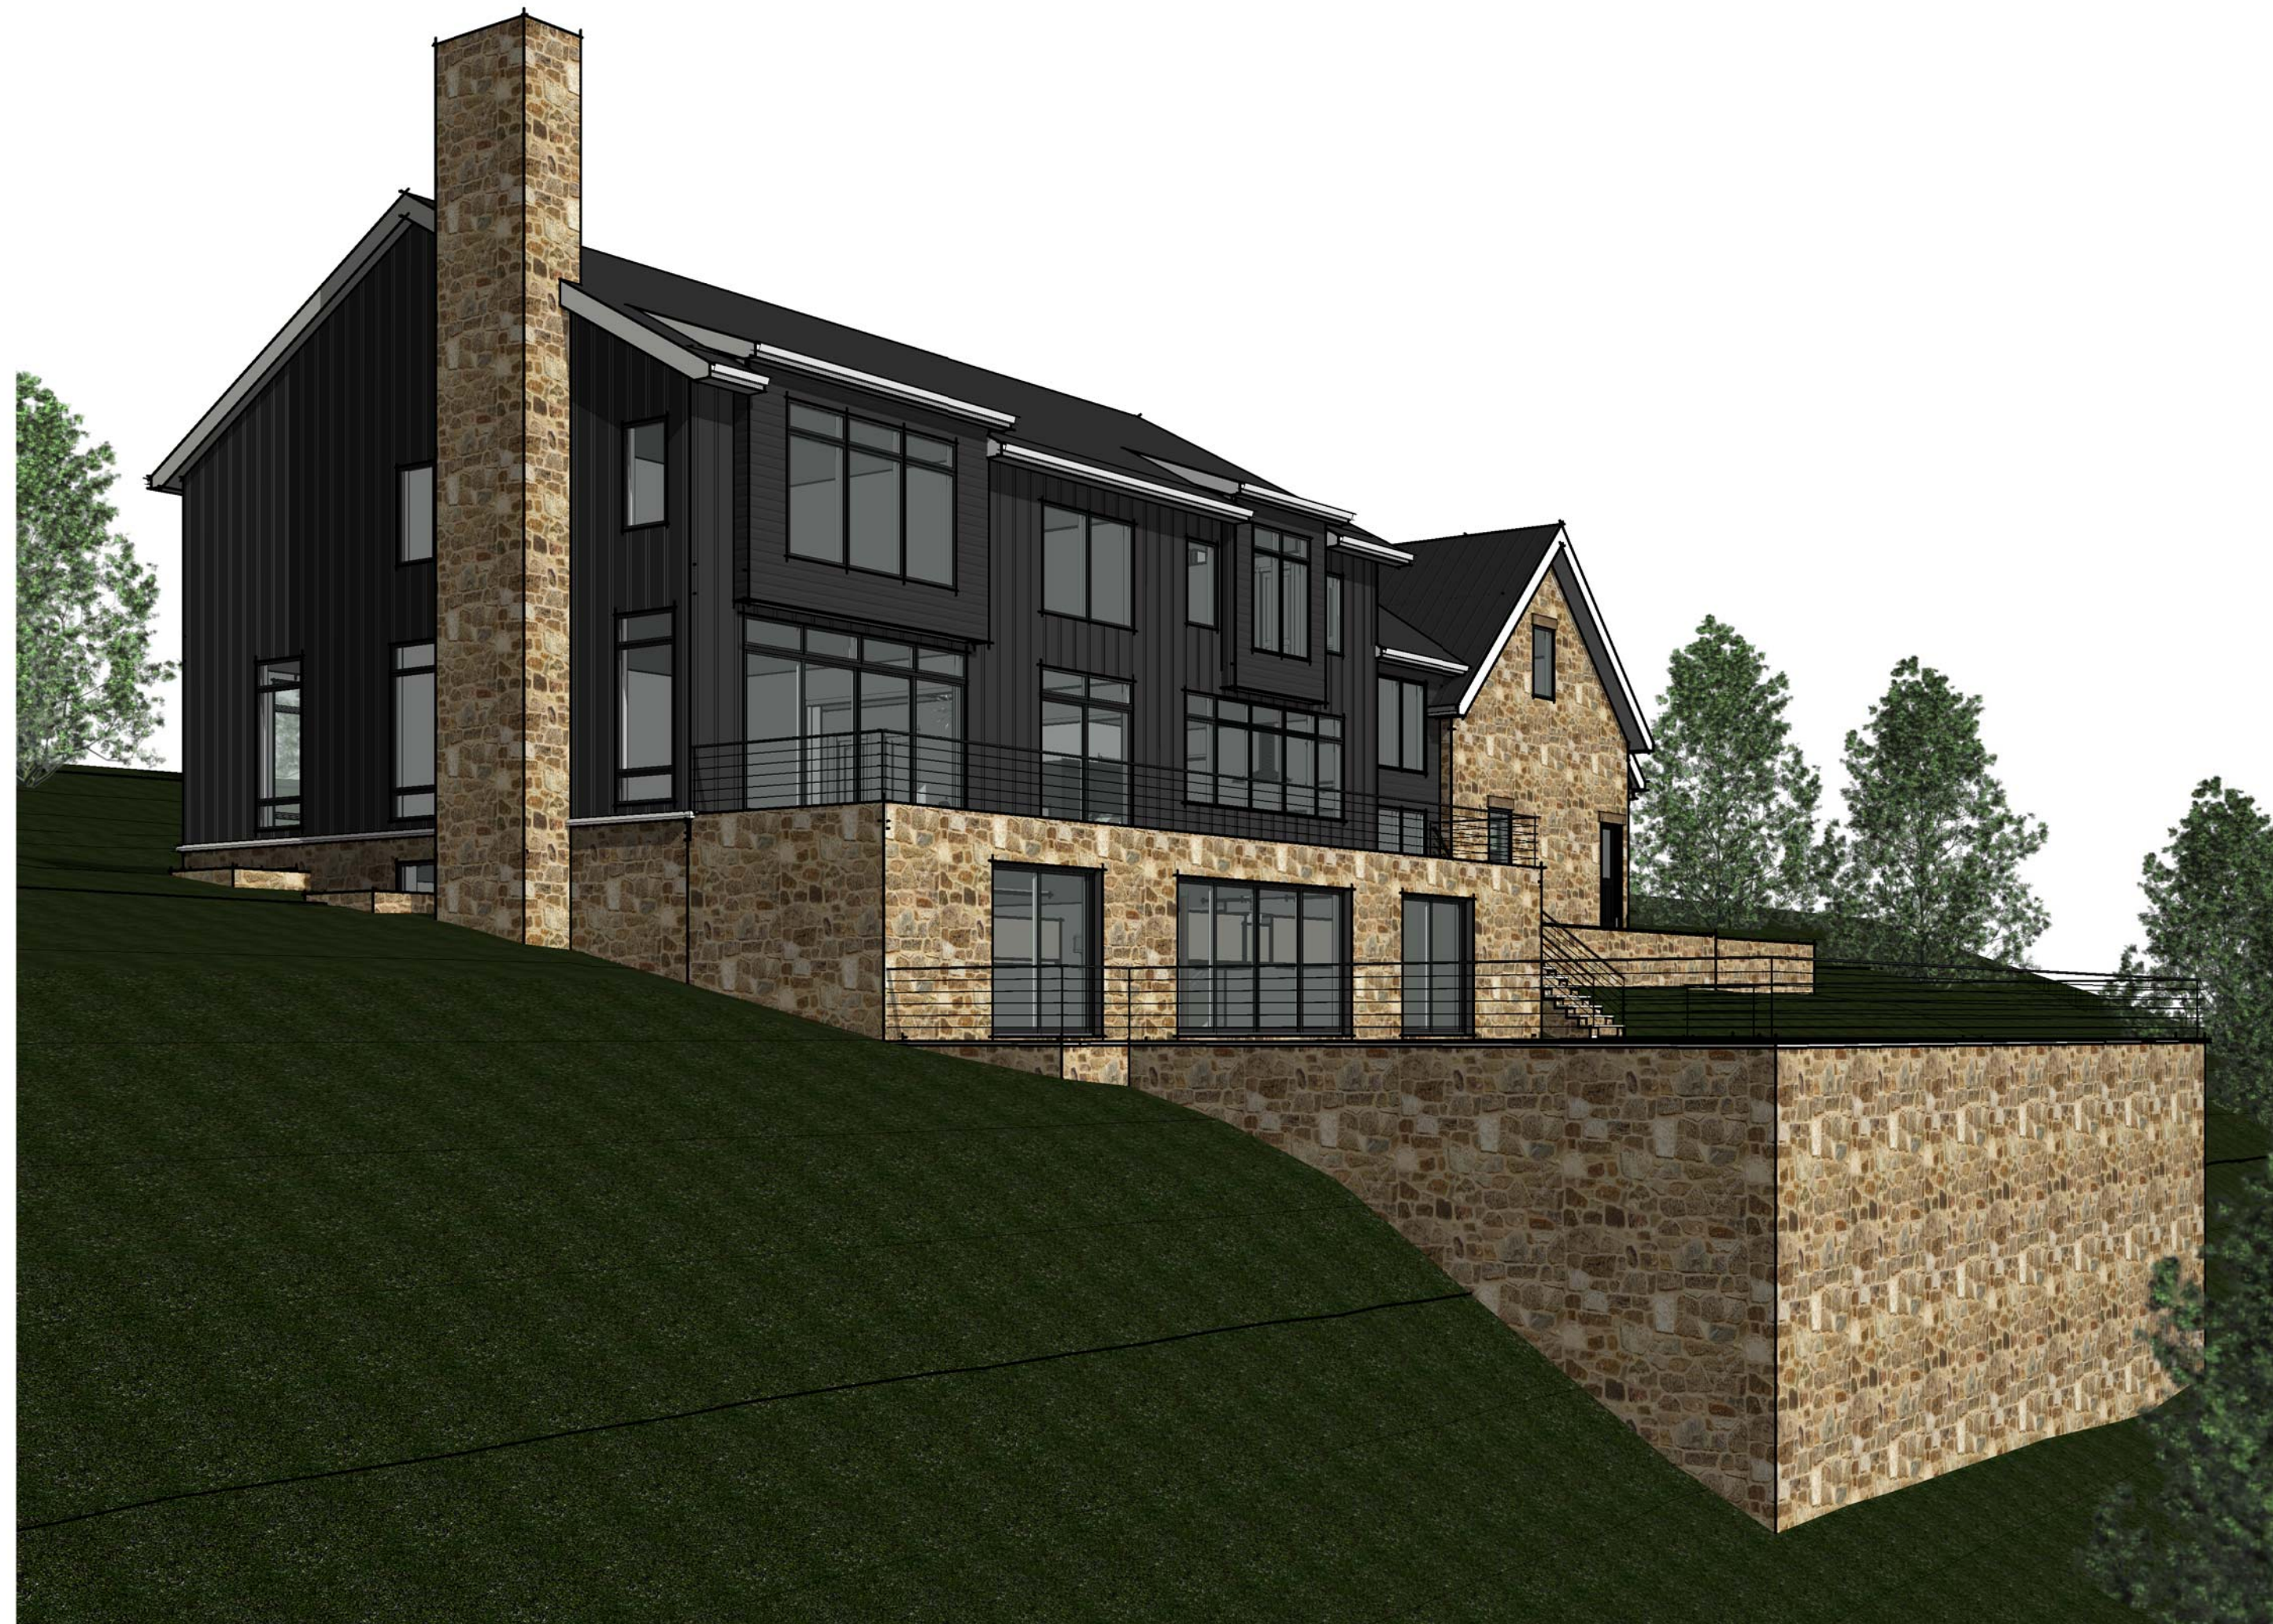

2 NW PERSPECTIVE

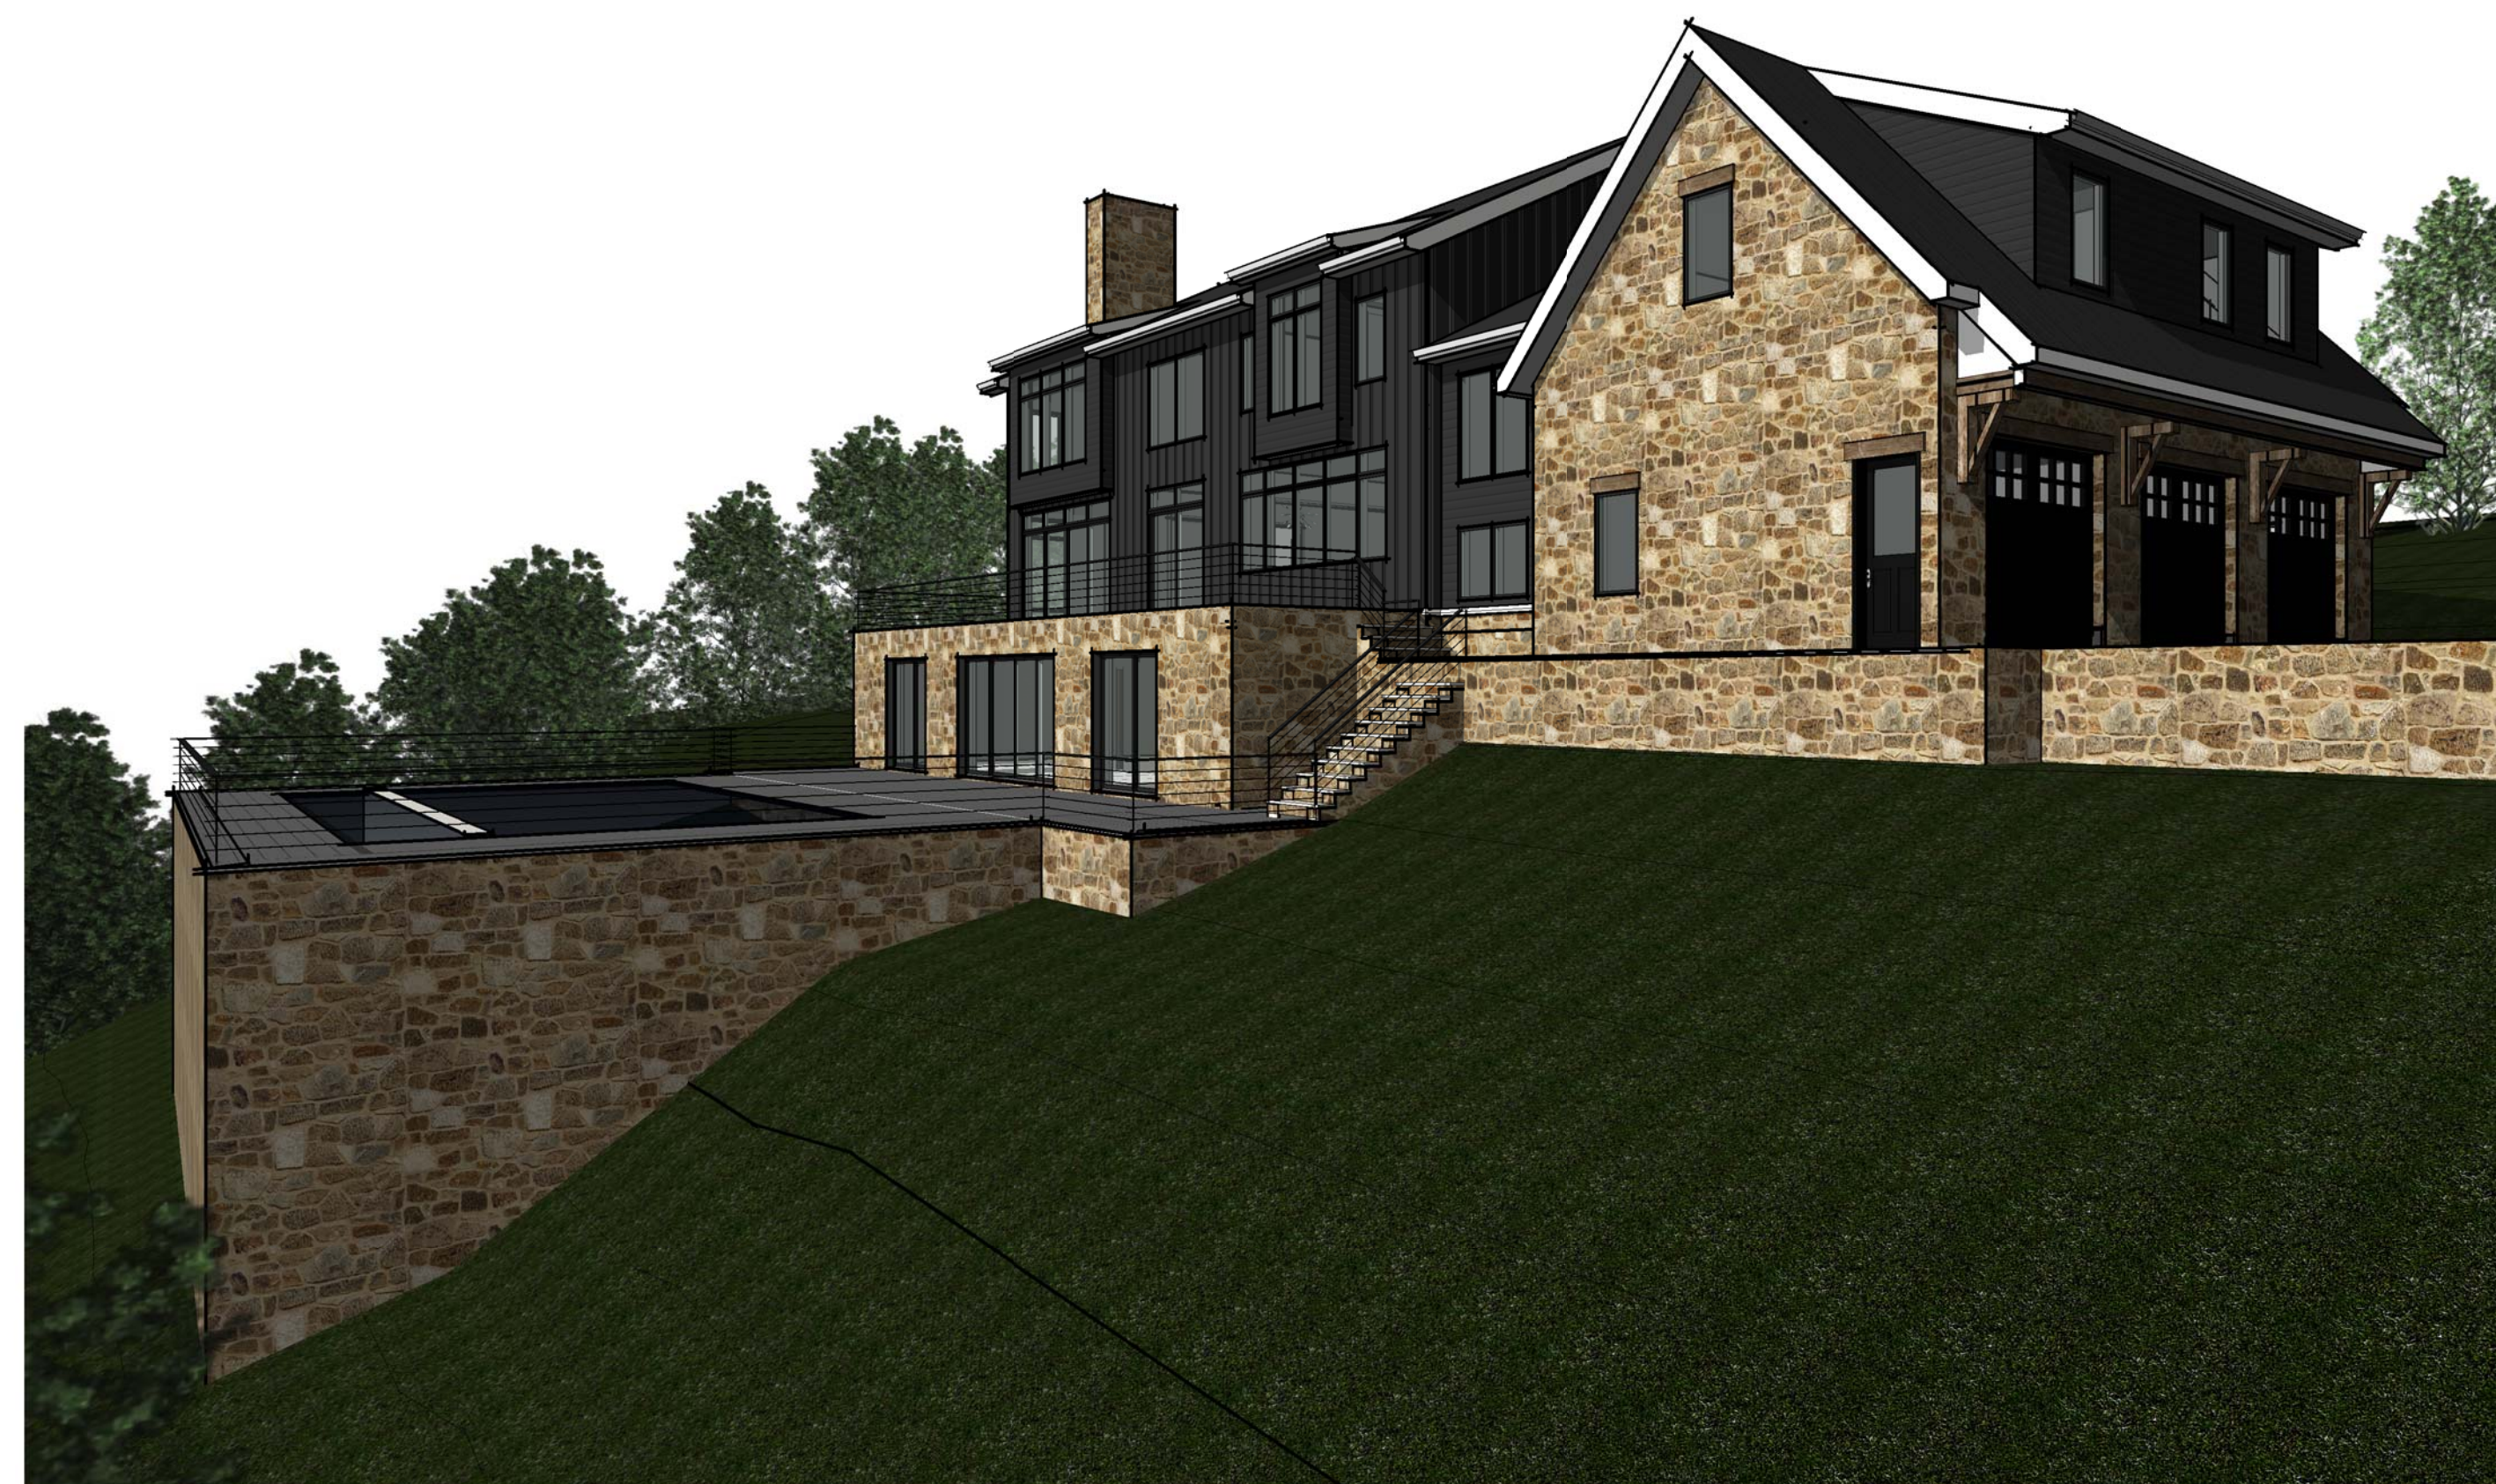

3 SW PERSPECTIVE

No.	DATE:	ISSUE:
1	5/15/23	ISSUED FOR RPRC
2	6/12/23	ISSUED FOR P.B.

PROJECT NAME:  
SINGLE FAMILY  
HOUSE

PROJECT ADDRESS:  
11 WHIPPOORWILL LN  
NORTH CASTLE, NY



MICHAEL A PICCIRILLO, AIA  
345 KEAR STREET, SUITE 203  
YORKTOWN HEIGHTS, NY 10598

TELEPHONE: 914-368-9838  
FACSIMILE: 914-368-9839  
michael@mpiccirilloarchitect.com  
www.mpiccirilloarchitect.com

PERSPECTIVES

Scale	A205
-------	------