


WAREHOUSE
FLOOR PLAN
SCALE: N.T.S.

OFFICE SPACE 1,090 S.F./250 S.F. = 4 SPACES
WAREHOUSE SPACE 15,780 S.F./1,200 S.F. = 13 SPACES
17 PARKING SPACES REQUIRED

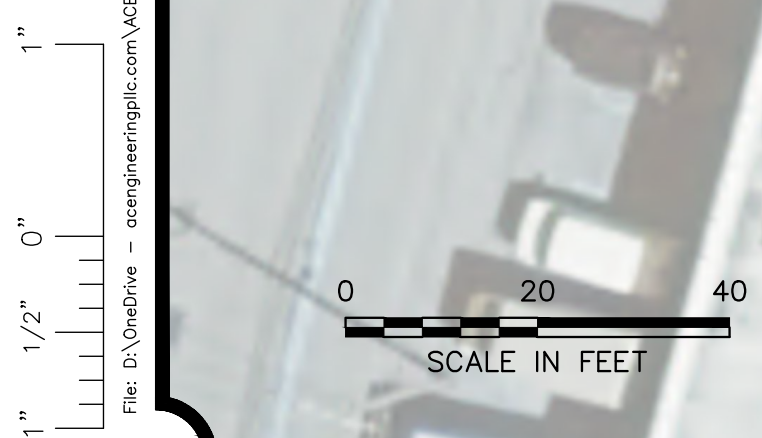

WARNING: IT IS A VIOLATION OF NEW YORK EDUCATIONAL LAW, SECTION 7209.2, FOR ANY PERSON, UNLESS HE IS ACTING UNDER THE DIRECTION OF A LICENSED PROFESSIONAL ENGINEER OR LAND SURVEYOR, TO ALTER THIS DOCUMENT IN ANY WAY. IF ALTERED, THE ALTERING PERSON SHALL COMPLY WITH THE REQUIREMENTS OF NEW YORK EDUCATIONAL LAW, SECTION 7209.2

ANDY CHEUNG, P.E.
N.Y.P.E. LIC. NO. 084461 DATE

REV	DATE	DESCRIPTION
1	1/3/22	REVISED PARKING SPACES

DRAWN BY: AC
DESIGNED BY: AC
CHECKED BY: AC
APPROVED BY: AC
SEPTEMBER 2021
DATE CREATED

AC ENGINEERING, PLLC
9 DUNHILL DR.
SOMERS, NY 10589
(914) 260-4239
EMAIL: ACHEUNG@ACENGINEERINGPLLC.COM

120 LAFAYETTE AVE.
WHITE PLAINS, NEW YORK 10603
SITE PLAN

DRAWING NO. **2**
PROJECT NO. WP-121LA-BEL-SI

File: D:\D:\cheung - acengineering.com\AC\WP-120A-BE-SP\CAD Drawings (1)\WP-01 REV 3-3-22.dwg Layout SITE PLAN 120 User: Andy Cheung Mar 04, 2022 - 3:08pm