



RPRC
TOWN OF NORTH CASTLE

WESTCHESTER COUNTY
17 Bedford Road
Armonk, New York 10504-1898

PLANNING BOARD
BUILDING DEPARTMENT

Tree Removal Permit Application

Telephone: (914) 273-3542 – Planning
(914) 273-8625 – Building
Fax: (914) 273-3554
www.northcastleny.com

SUBMIT TO
APPLICABLE
DEPARTMENT:

North Castle Planning Board or North Castle Building Department
Town of North Castle, 17 Bedford Road, Armonk, New York 10504

Tracking # _____	For Office Use Only	Permit # _____
Date: ____/____/____		Fee: \$ _____
		Date Issued: ____/____/____

I. IDENTIFICATION OF APPLICANT

Date 10.21.2020

Owner: Robert Clark

Phone: 914-473-4006

Email: CLARK64@OPTONLINE.NET

Address: 67 WILLOW ST.

CLARK 64@OPTONLINE.NET
Email

60 HUNTER GARDEN - 10604

Applicant (if other than owner): _____

Phone: _____

Email: _____

Address: _____

Company Removing Trees: Ramos + N

Phone: 914-391-4293

Email: _____

Address: _____

COST OF TREE REMOVAL \$ 2,000.00

OWNER SIGNATURE: [Signature]

Type - maple
size - Big
2 feet?

APPLICANT SIGNATURE: [Signature]
IF DIFFERENT THAN OWNER

Where located to be tagged

2020-3094



Town of North Castle Building Department

17 Bedford Road

Armonk, New York 10504-1898

Telephone: (914) 273-3000 ext. 44 Fax: (914) 273-3554

www.northcastleny.com

Tree Removal Application

NOTE: TWO (2) SETS OF ALL REQUIRED DOCUMENTS MUST BE SUBMITTED WITH THIS APPLICATION

Section I- PROJECT ADDRESS: 15 Williams St. DATE: 10.26.2020

Section II- CONTACT INFORMATION: (Please print clearly. All information must be current)

APPLICANT: Peter Cerna

ADDRESS: 17 Williams St

PHONE: 914-473-4006 MOBILE: _____ EMAIL: _____

PROPERTY OWNER: Peter Cerna

ADDRESS: 17 Williams St

PHONE: 914-473-4006 MOBILE: _____ EMAIL: _____

Tree Company: Ramos & V.

ADDRESS: 49 Margaret Terrace Yonkers, N.Y.

PHONE: 914-311-4293 MOBILE: _____ EMAIL: _____

Section III- REGULATED ACTIVITY: (Check all that apply)

Removal of a tree within a property's regulated setback zone or landscaped buffer zone.

Removal of a significant tree.

Removal of any tree in the wetlands, within clearing lines, or conservation easements.

Clearing/Thinning.

Removal of any tree within the right of way.

Removal in any calendar year of more than ten (10) trees on any lot.

Section IV- DESCRIPTION OF WORK: (Please include how many trees will be removed)

Remove tree 1 Maple tree - Big approx 2 FT.

Section V- FUTURE PLANS:

Do you have any intention of tearing down the house to build a new house within the next six (6) months.

Yes

No

Town of North Castle Building Department

Section V- FUTURE PLANS: (Continued)

Do you have any intention to expand the house over 1500 square feet within the next six (6) months? Yes No

Section VI- RESTRICTION:

Is there any conservation easements on your deed? Yes No

Section VII- PERMIT FEES: (\$50 application fee and a \$25 Certificate of Compliance fee)

Section VIII- APPLICANT CERTIFICATION

I hereby certify that I have read the instructions & examined this application and know the same to be true & correct. All provisions of laws & ordinances covering this type of work will be complied with whether specified herein or not. The granting of a permit does not presume to give authority to violate or cancel the provisions of any other state or local law regulating construction or land use or the performance of construction.

Signature: *[Signature]* Date: 10.20.2020

Section IX- AFFIDAVIT OF OWNER AUTHORIZATION: (To be notarized)

LORI J. ZAWACKI
Notary Public, State of New York
No. 01ZA6015584
Qualified in Westchester County
Commission Expires January 21, 2023

STATE OF NEW YORK }
COUNTY OF WESTCHESTER } SS:

The applicant Peter Clark has proper consent from said owner to make this application as submitted and said owner agrees to all terms and conditions placed upon same.

Owner's Name (PRINT) Peter Clark Owner's Signature *[Signature]*

Sworn to before me this 27th day of October, 2020

OFFICE USE ONLY - DO NOT WRITE BELOW THIS LINE

Zone: _____ Section: _____ Block: _____ Lot: _____

Building Department Checklist:

Does this permit require RPRC approval? Yes No

Has a plan delineating all improvements, site grading and disturbance proposed on the subject property. Yes No

GC License Work. Comp. Liability. Ins. Disability Two sets of documents

Permit Fee \$75.00 Payment type: _____ Check #: _____ Cash

Name on check: _____ Received By: _____ Date: _____

Reviewed By: _____ Date: _____


Building Inspector Approval: _____ Date: _____

Conditions: _____

473-4006
 Petenciank
 15 William Street

Recycle Bin
 in front of tree

TITLE No. 81-10269212

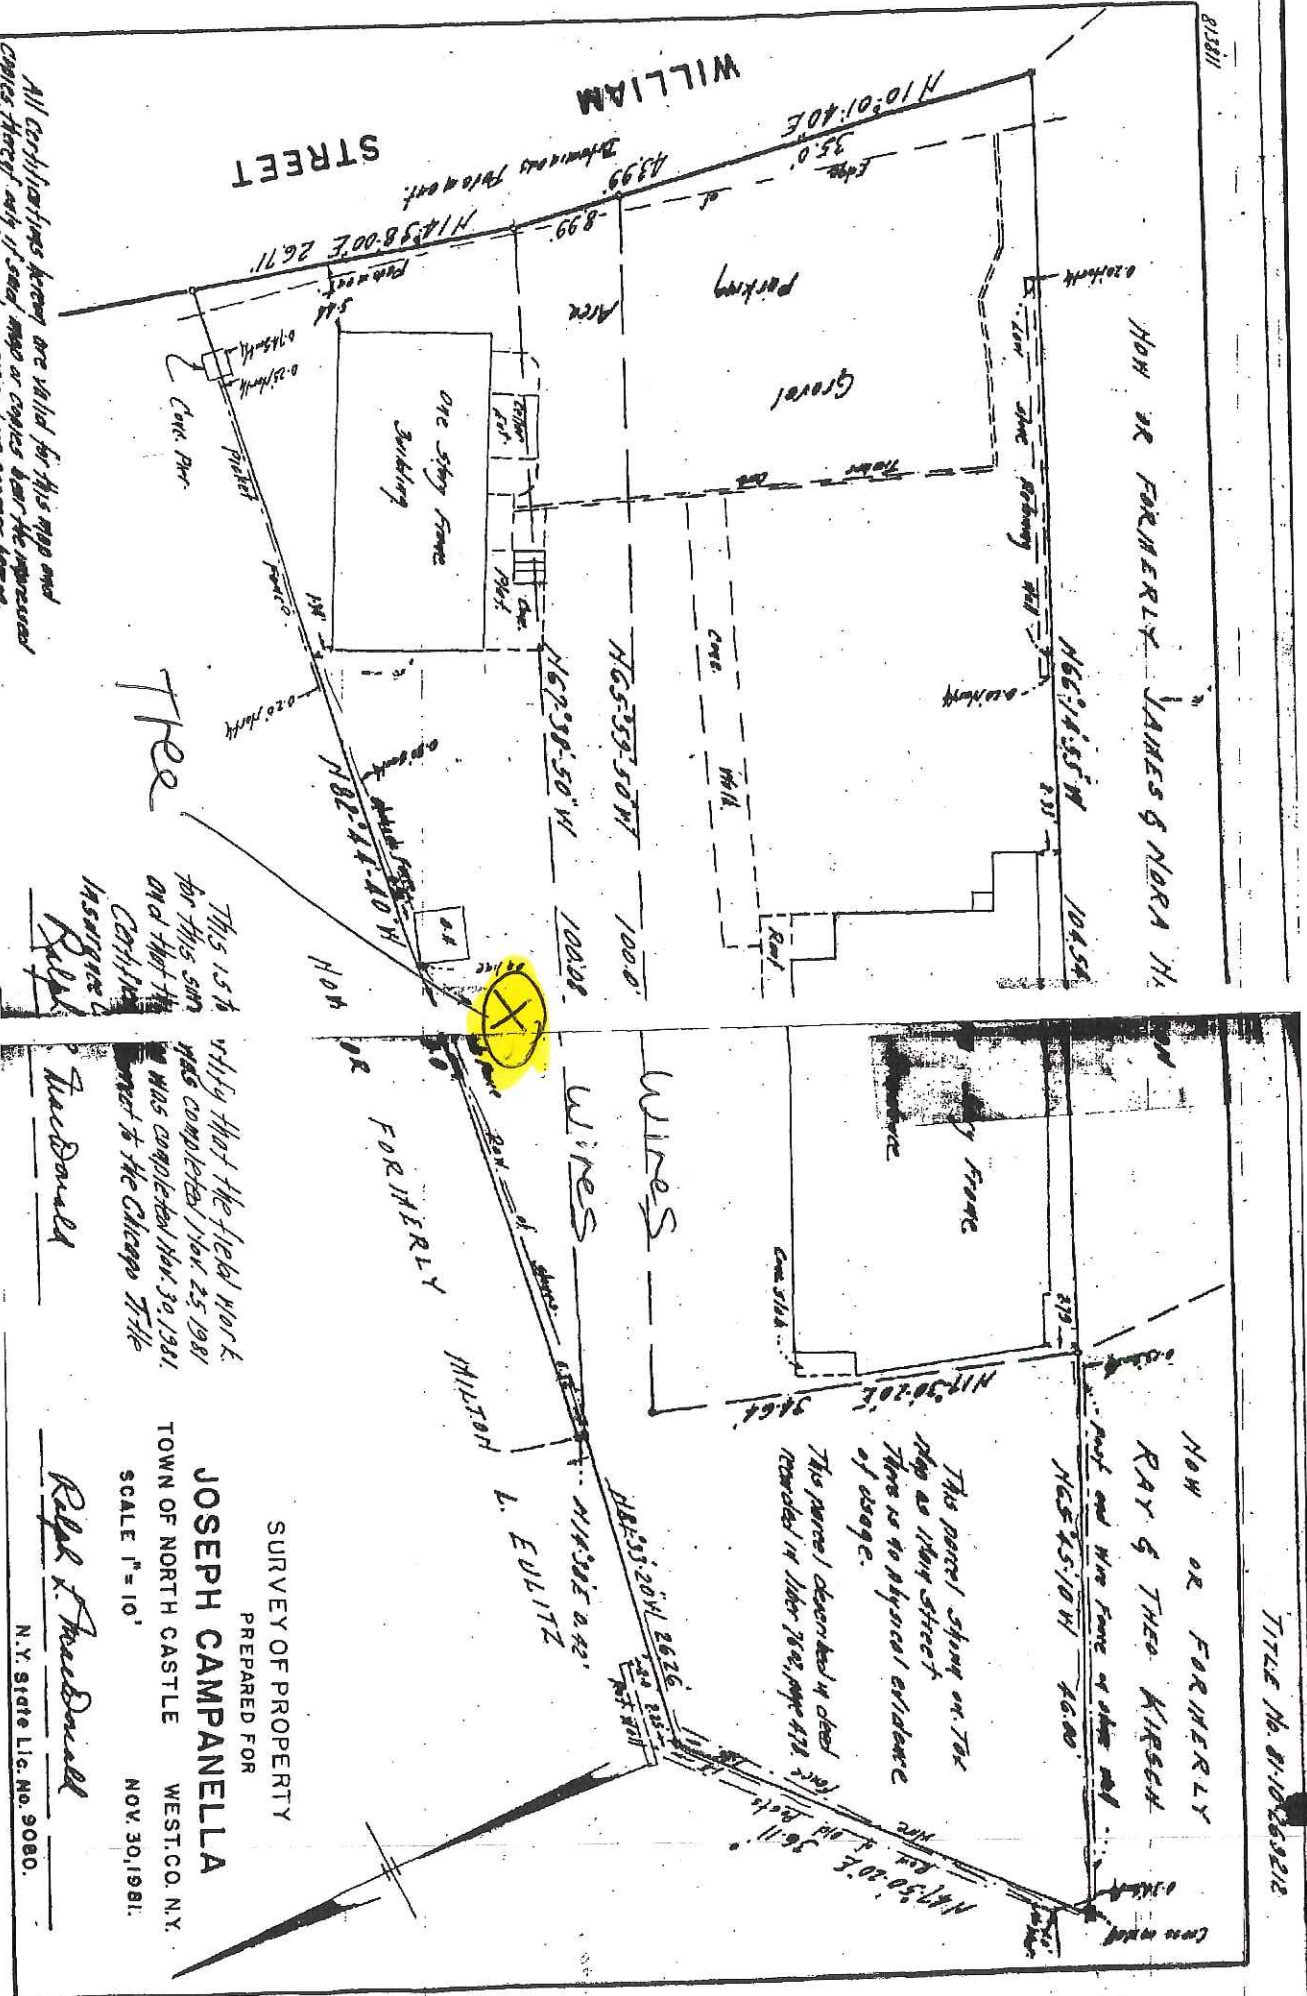

All certifications herein are valid for this map and copies thereof only if said map or copies bear the impressed copies of the address when examined under same laws.

THIS IS THE
 FOR THIS SURV
 AND THAT THE
 COLLAPSE
 INSURANCE
 ROLPH

withly that the field work
 was completed Nov. 25, 1981
 was completed Nov. 30, 1981
 met at the Chicago Title

SURVEY OF PROPERTY
 PREPARED FOR

JOSEPH CAMPANELLA

TOWN OF NORTH CASTLE WEST CO. N.Y.

SCALE 1" = 10' NOV. 30, 1981.

MacDonald

Rolph & MacDonald

N.Y. State Lic. No. 9080.