



# TOWN OF NORTH CASTLE

WESTCHESTER COUNTY  
17 Bedford Road  
Armonk, New York 10504-1898

RESIDENTIAL PROJECT  
REVIEW COMMITTEE  
Adam R. Kaufman AICP, Chair

Telephone: (914) 273-3000 x 43  
Fax: (914) 273-3554  
www.nortcastleny.com

## RESIDENTIAL PROJECT REVIEW COMMITTEE (RPRC) APPLICATION

### Section I- PROJECT

ADDRESS: 301 Bedford Banksville Road

### Section III- DESCRIPTION OF WORK:

pool fence. See attached - 4' x 5' x 6' at  
~~different locations.~~  
different locations.

### Section III- CONTACT INFORMATION:

APPLICANT: Dajana Jokic  
ADDRESS: 301 Bedford Banksville Rd Bedford NY 10506  
PHONE: 917 703 9347 MOBILE: 917 703 9347 EMAIL: dianejokic@yahoo.com

PROPERTY OWNER: Dajana Jokic

ADDRESS: \_\_\_\_\_

PHONE: \_\_\_\_\_ MOBILE: \_\_\_\_\_ EMAIL: \_\_\_\_\_

PROFESSIONAL: \_\_\_\_\_


ADDRESS: \_\_\_\_\_

PHONE: \_\_\_\_\_ MOBILE: \_\_\_\_\_

EMAIL: \_\_\_\_\_

### Section IV- PROPERTY INFORMATION:

Zone: R-2A Tax ID (lot designation) 95.01-2-55

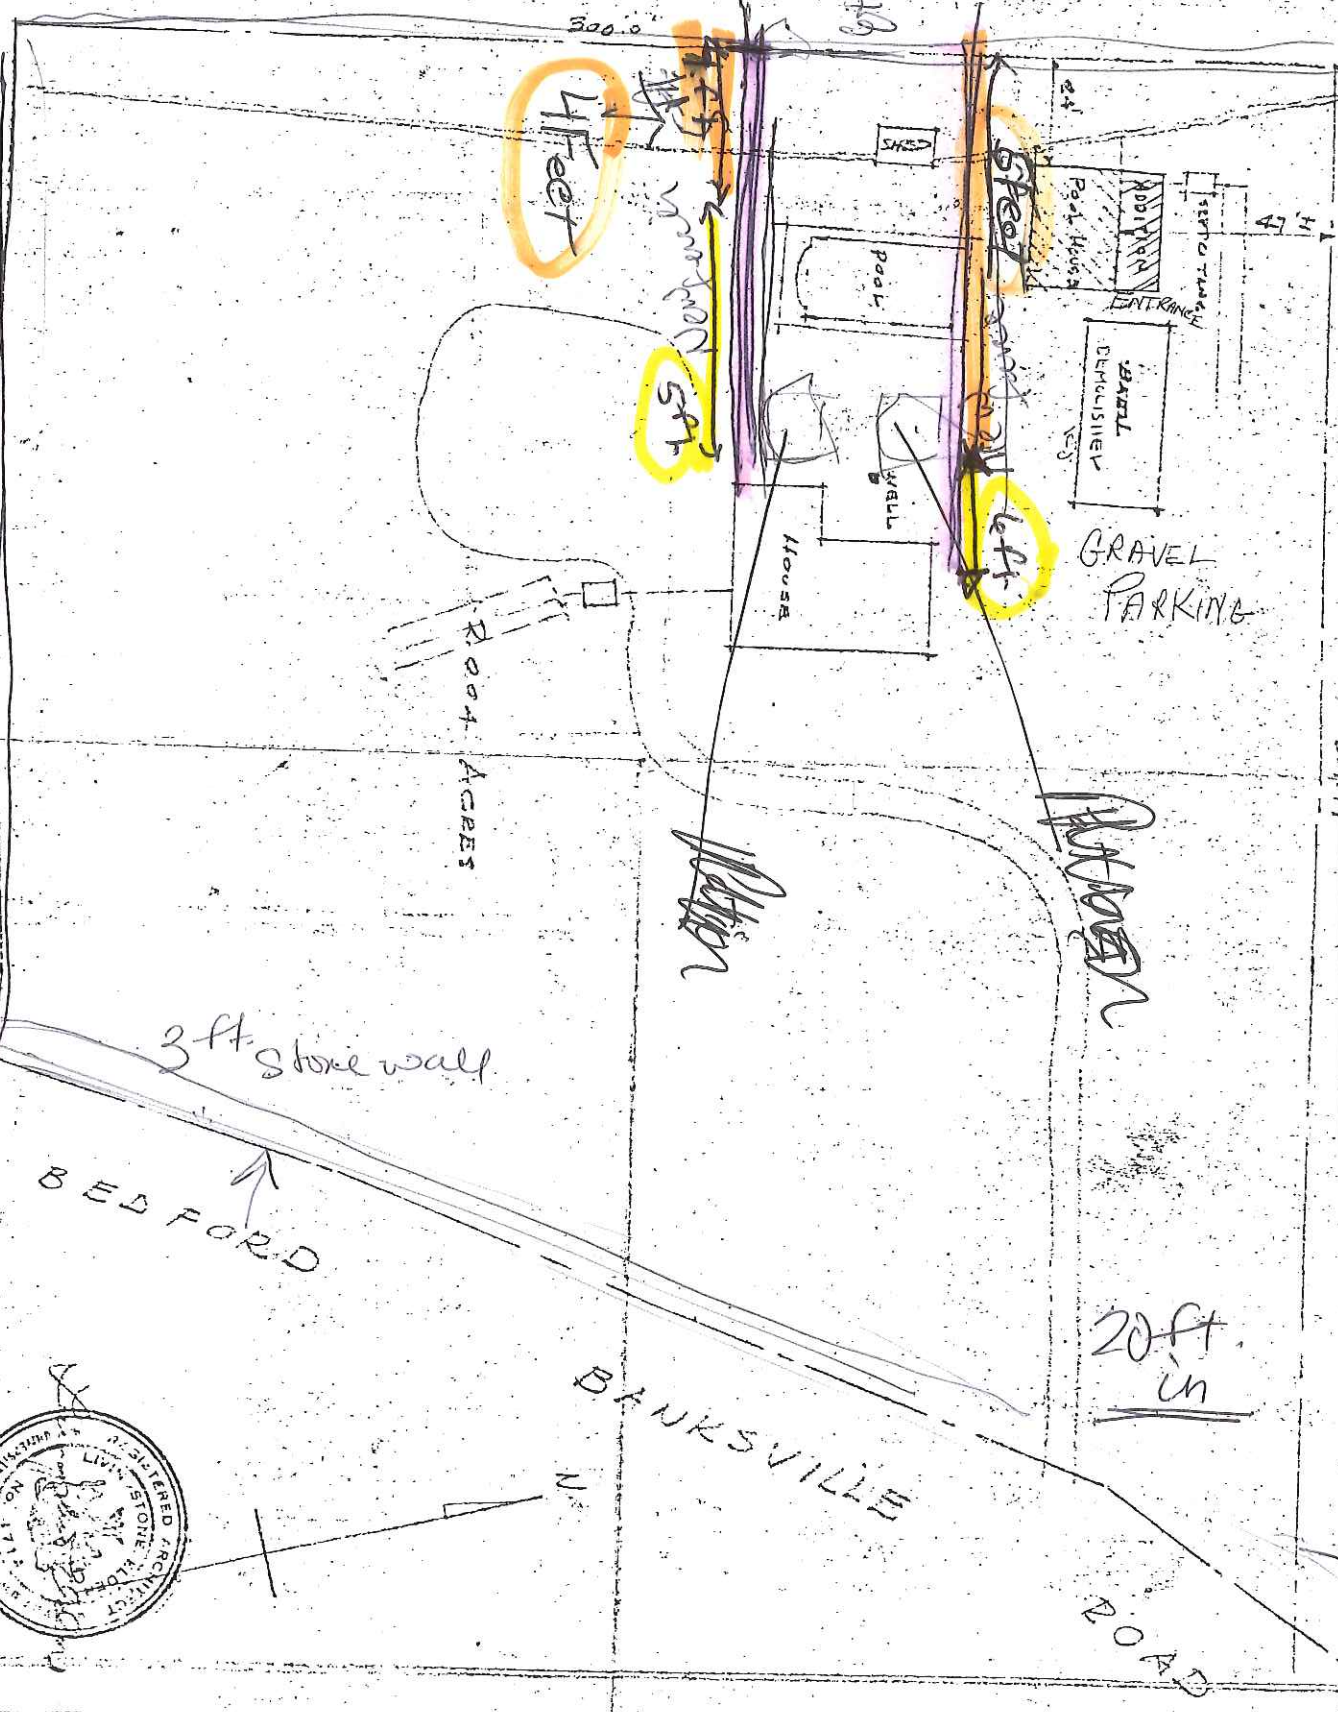

DESIGNED BY JOSEPH LINSK  
 NORTH CHURCH, N.Y.

SCALE: 1" = 30' APR. 30 1982

LIVINGSTONE ELDER  
 AND GARDINER ANGELL  
 ARCHITECTS  
 147 EAST 18TH STREET  
 NEW YORK 3, N.Y.



30/Bedford  
 Bed Banksville  
 RECLAMATION

TOWN OF NORTH CASTLE, N.Y.  
 BUILDING DEPARTMENT  
 JAN 9 1985



301

Bedford  
Banksville  
Md.

Sample  
of  
Fence