



**Reference only. Renderings are indicative of materiality, color, style, and design intent. Architecture subject to change.

Walters




Saunders

Wilkerson

MBIA DEVELOPMENT SITE | FRONT ELEVATION

CONCEPTUAL ARCHITECTURE

113 KING STREET, ARMONK, NY

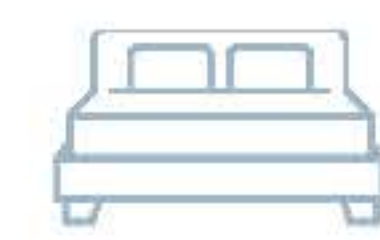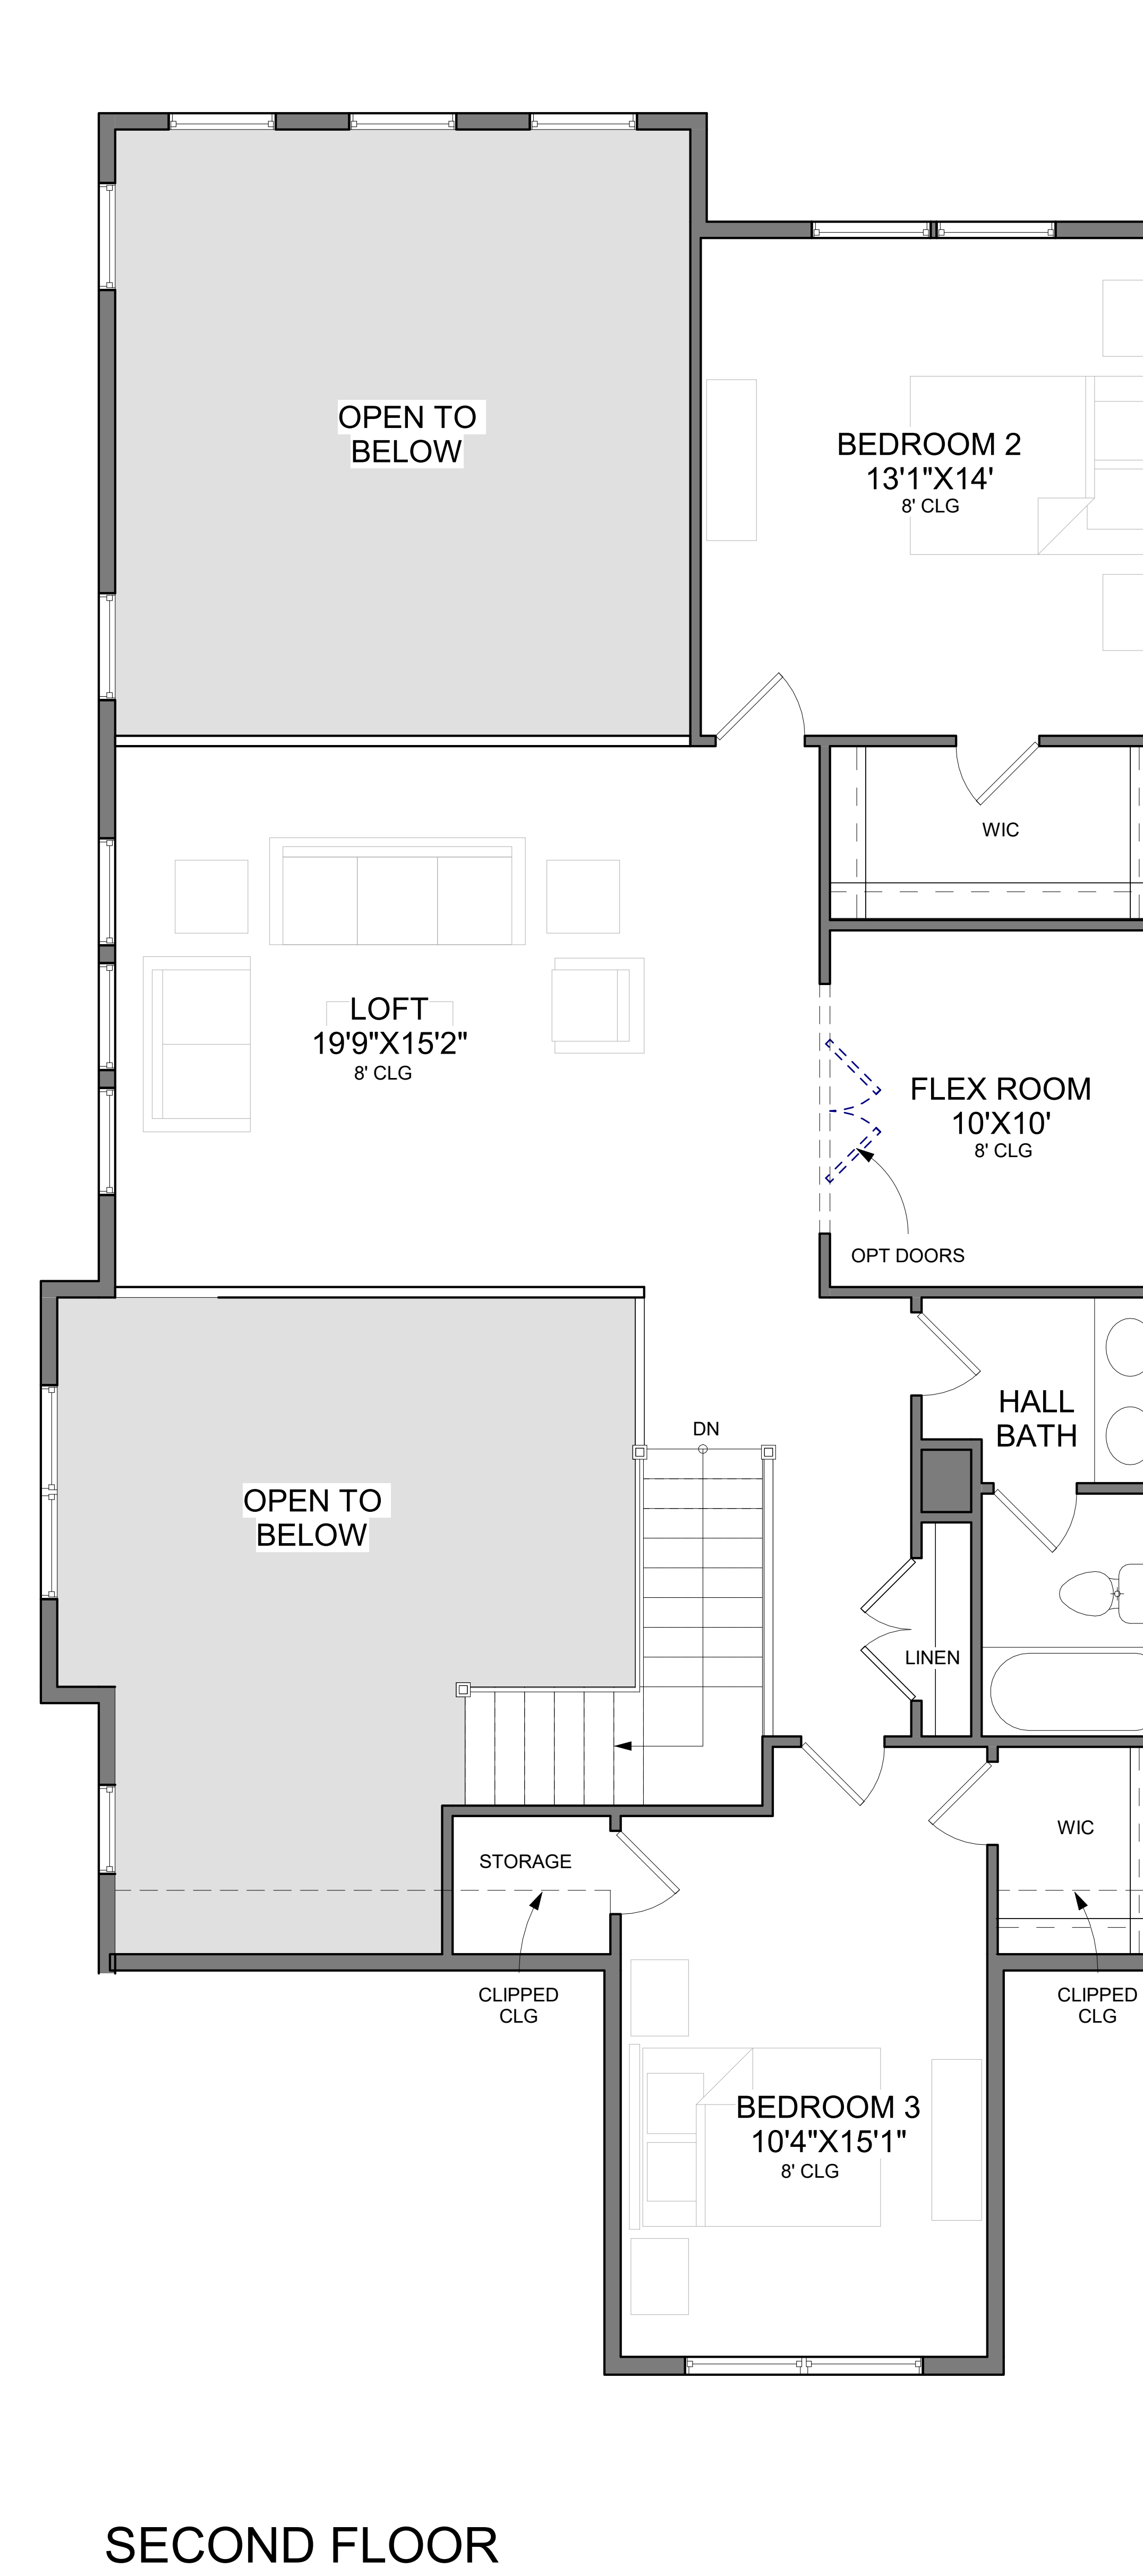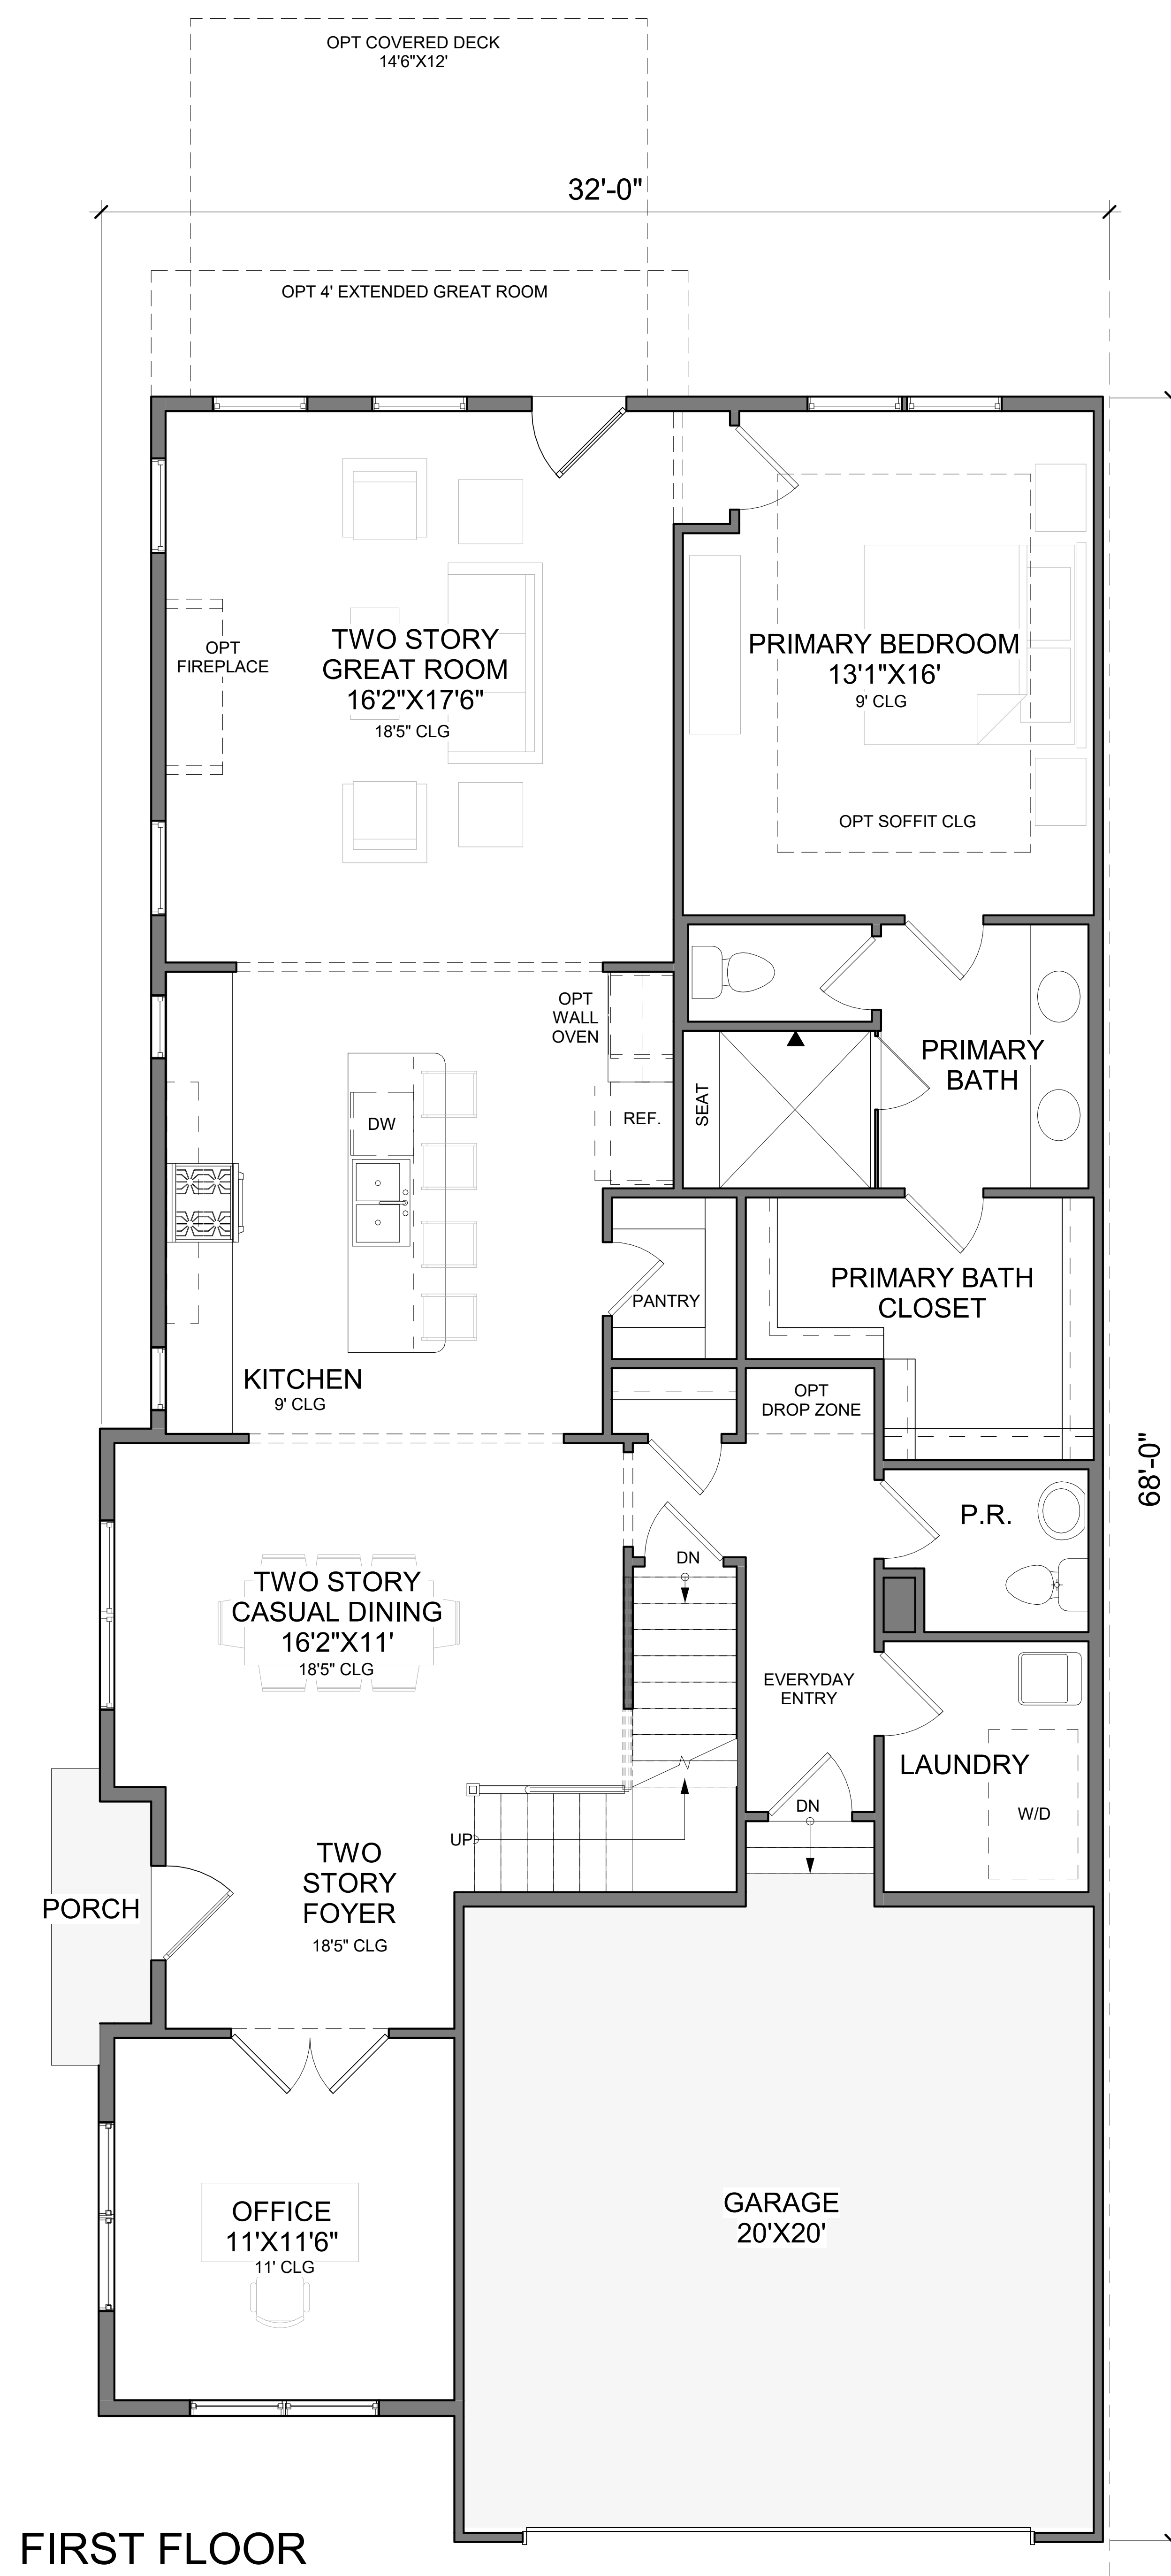


3




2 1/2 - 3 1/2




2

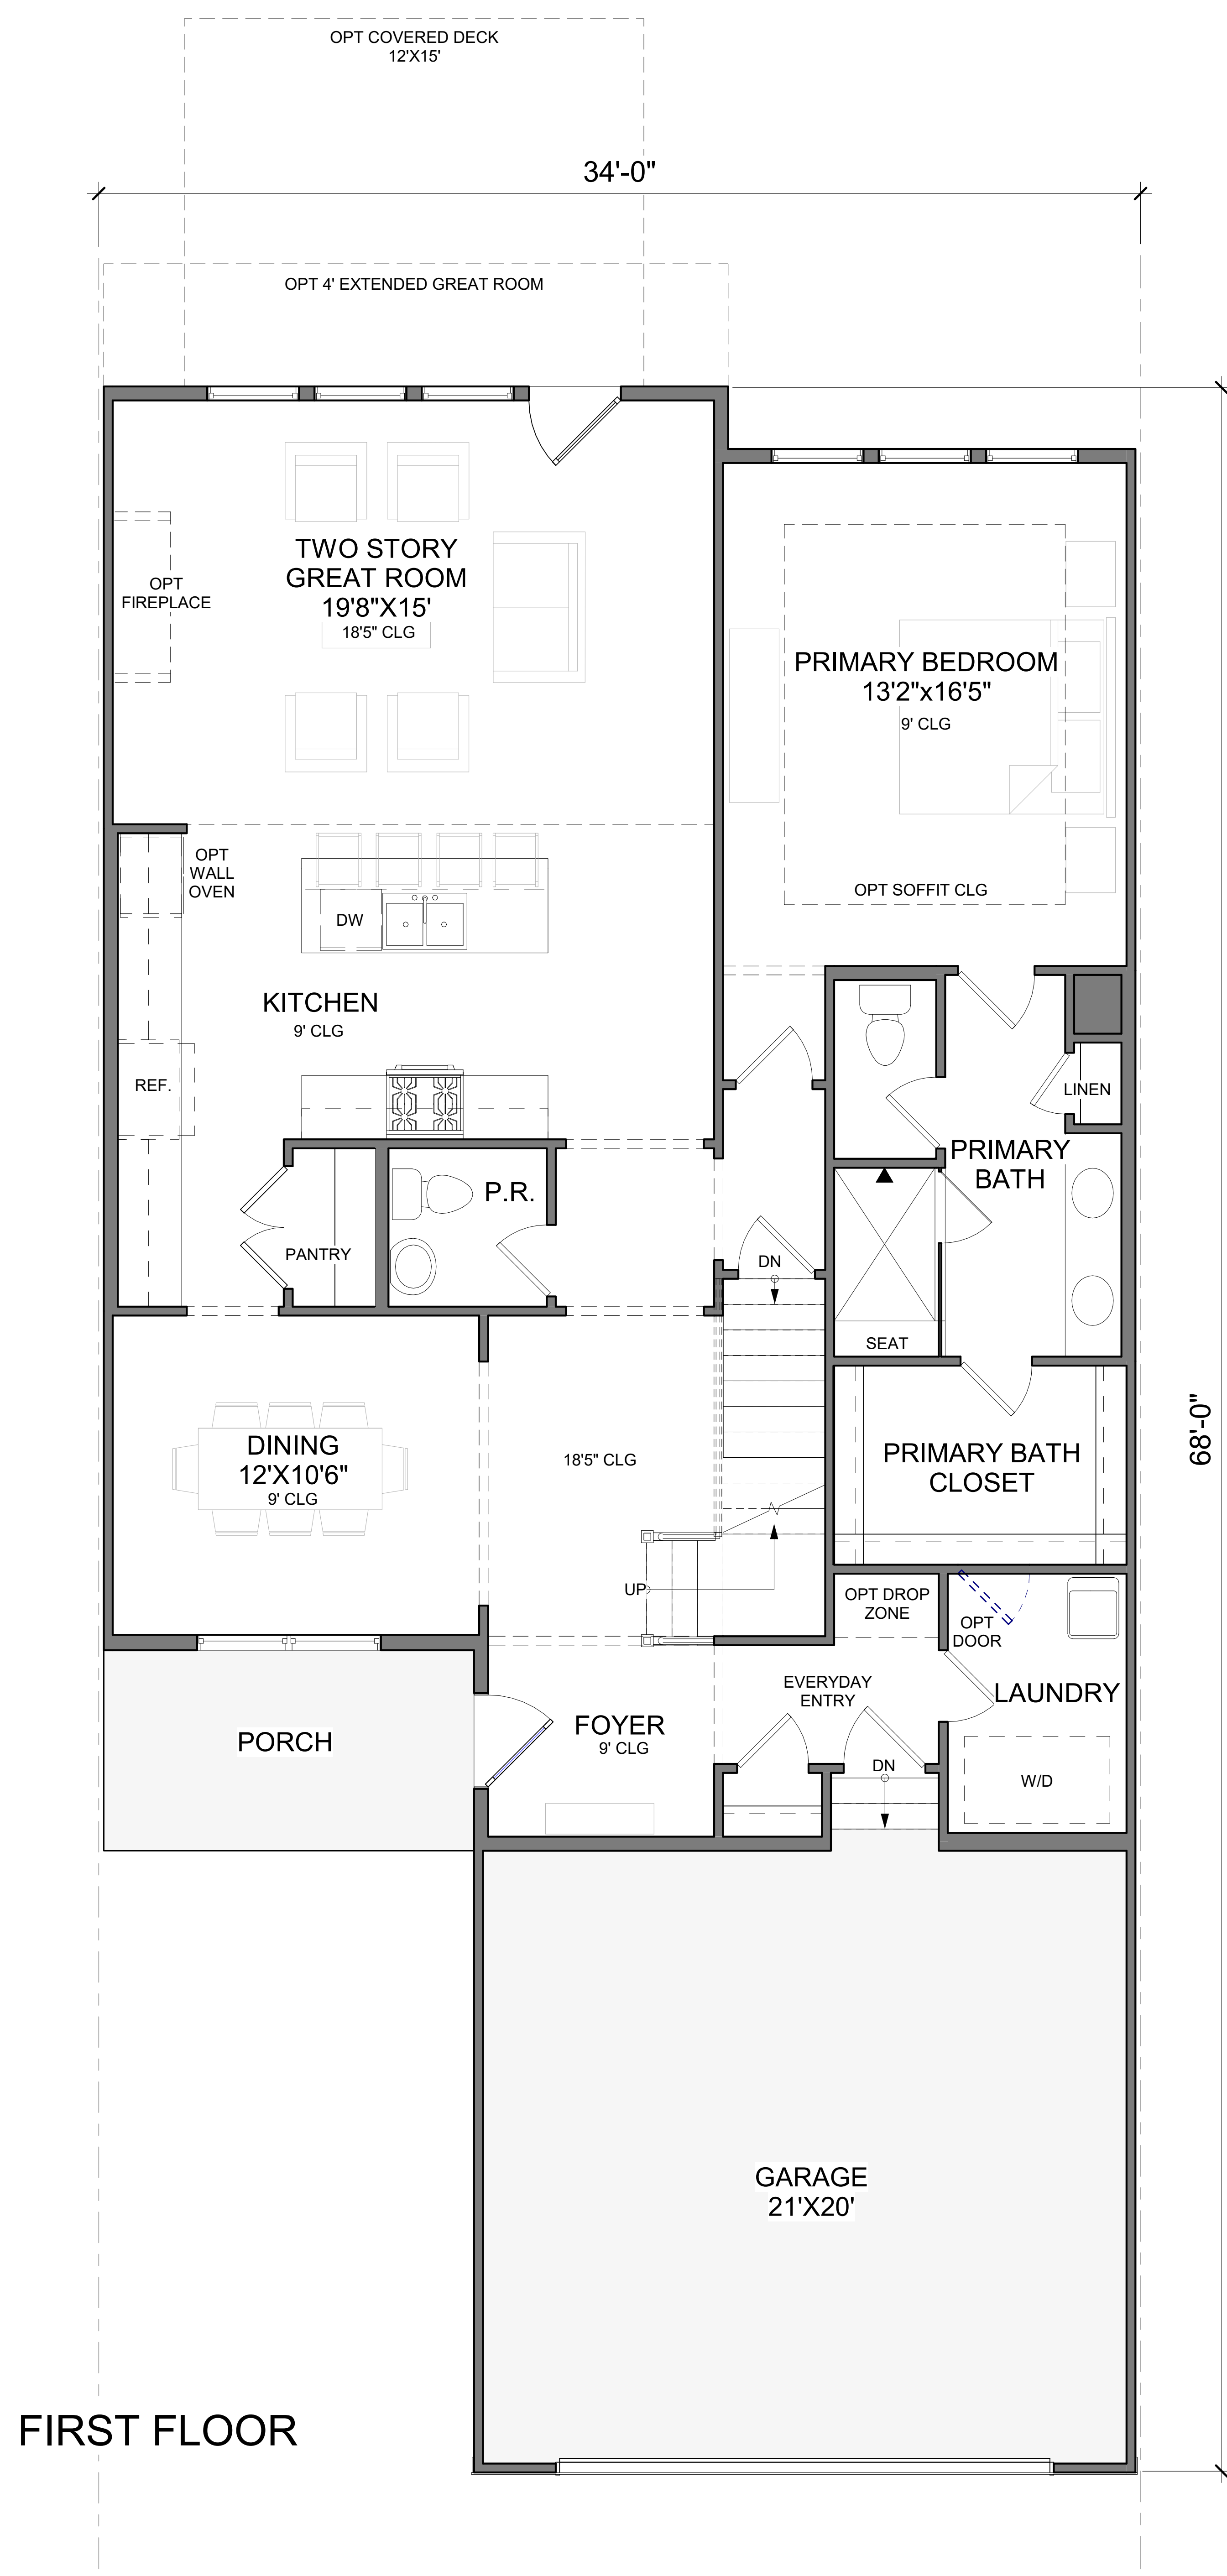

-  3
-  2½
-  2

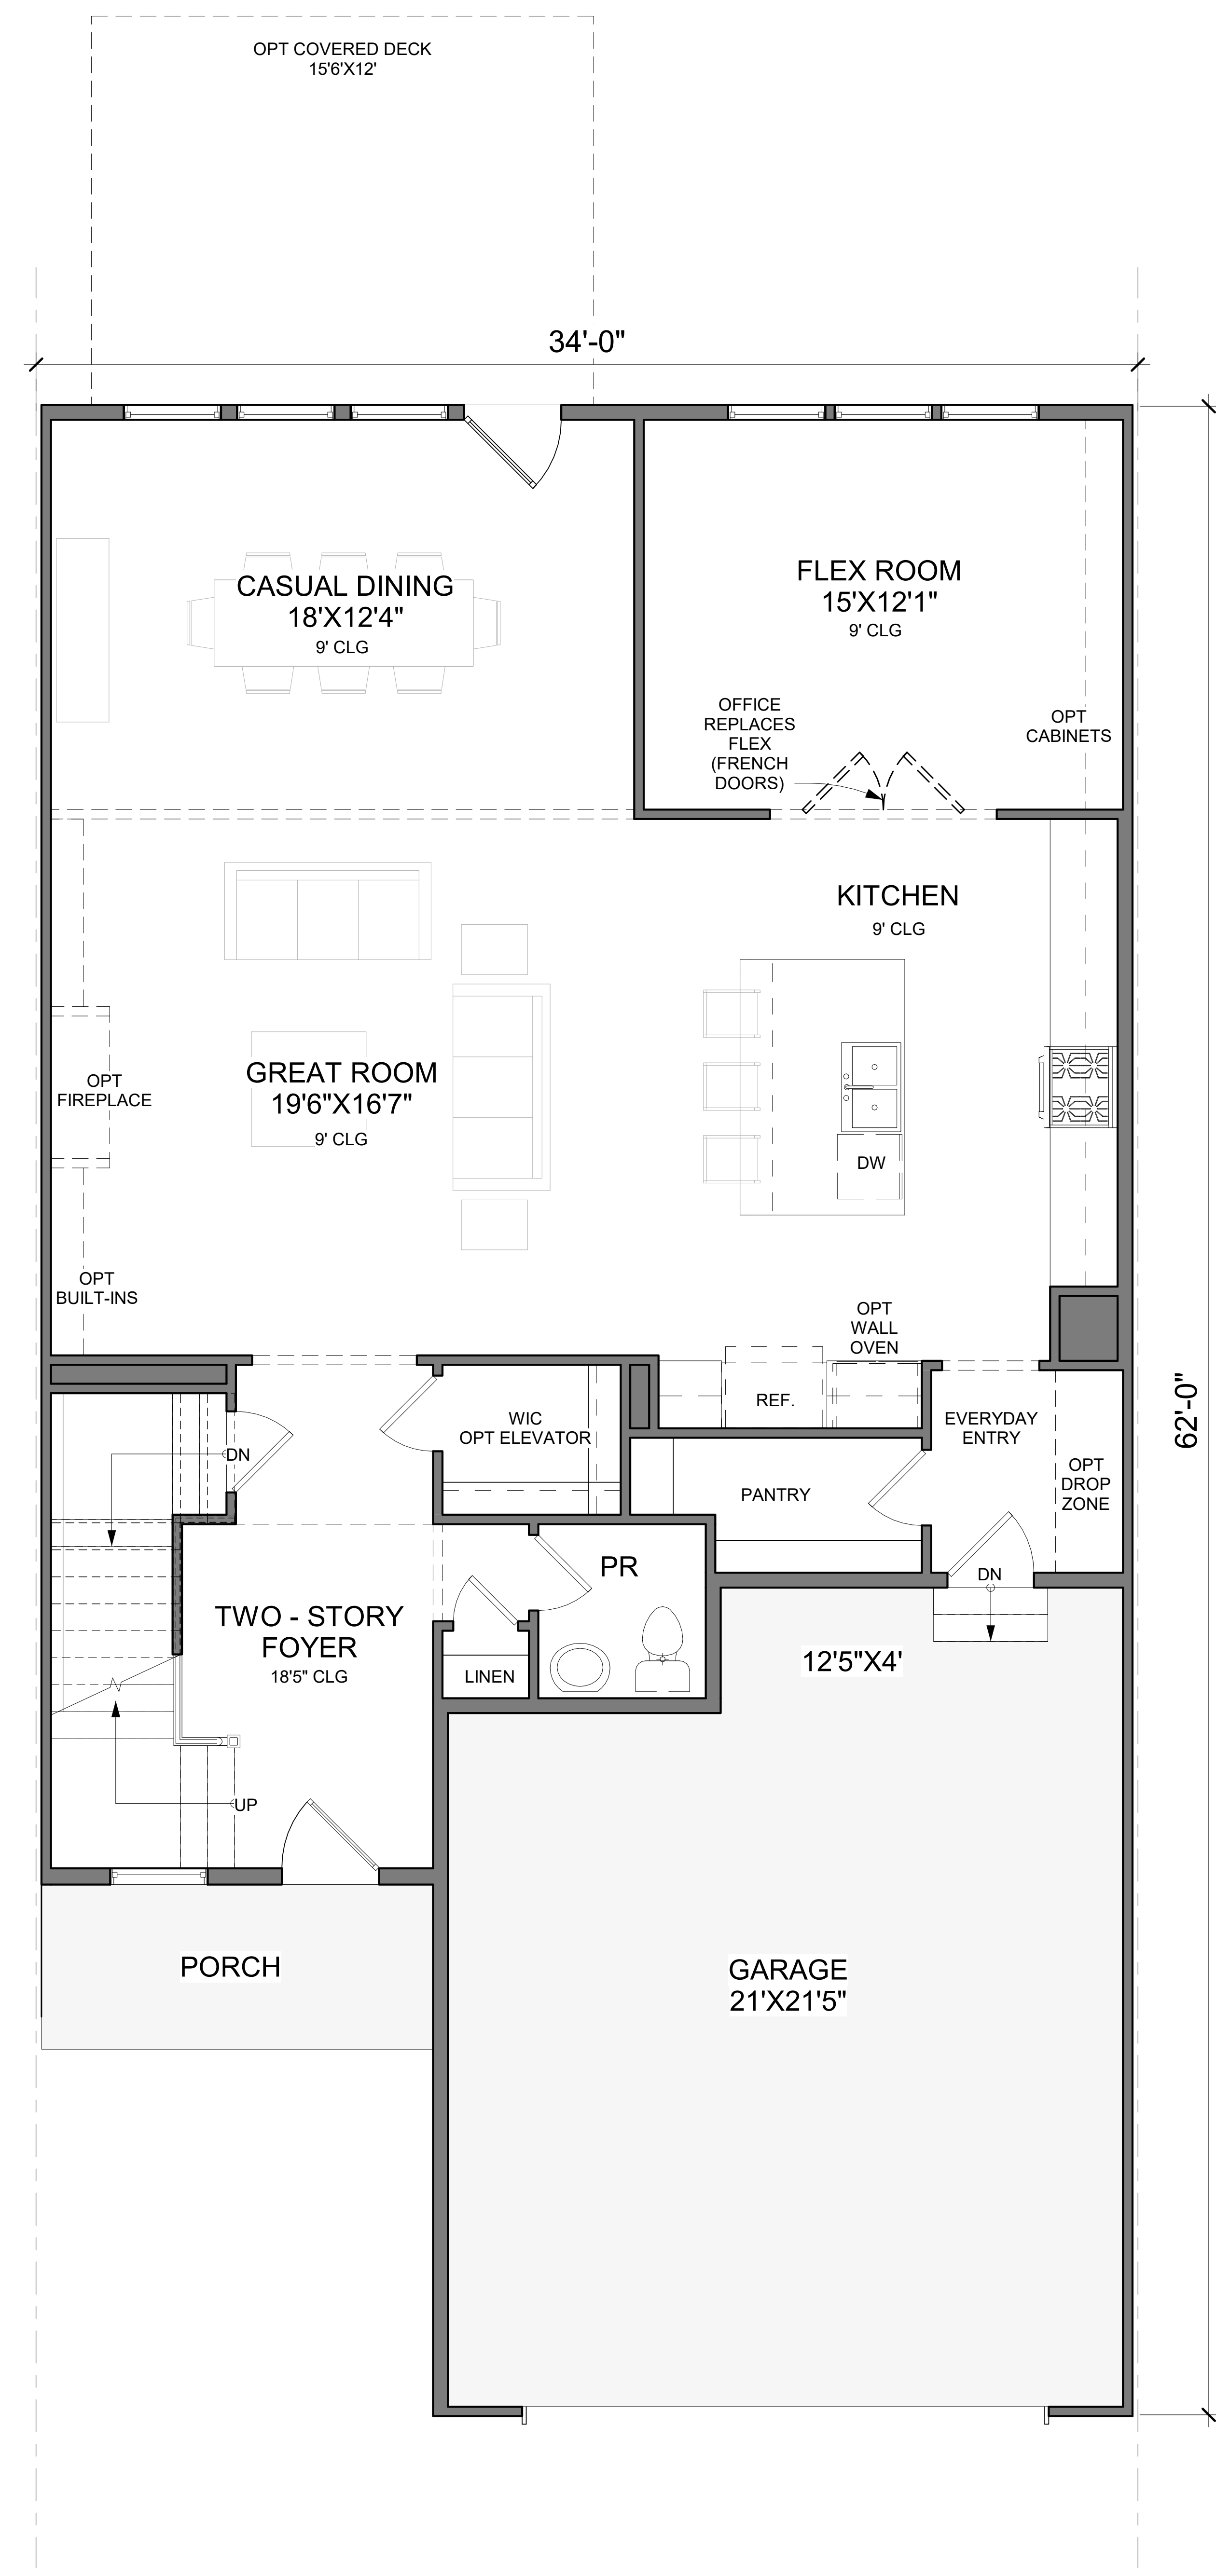


FIRST FLOOR


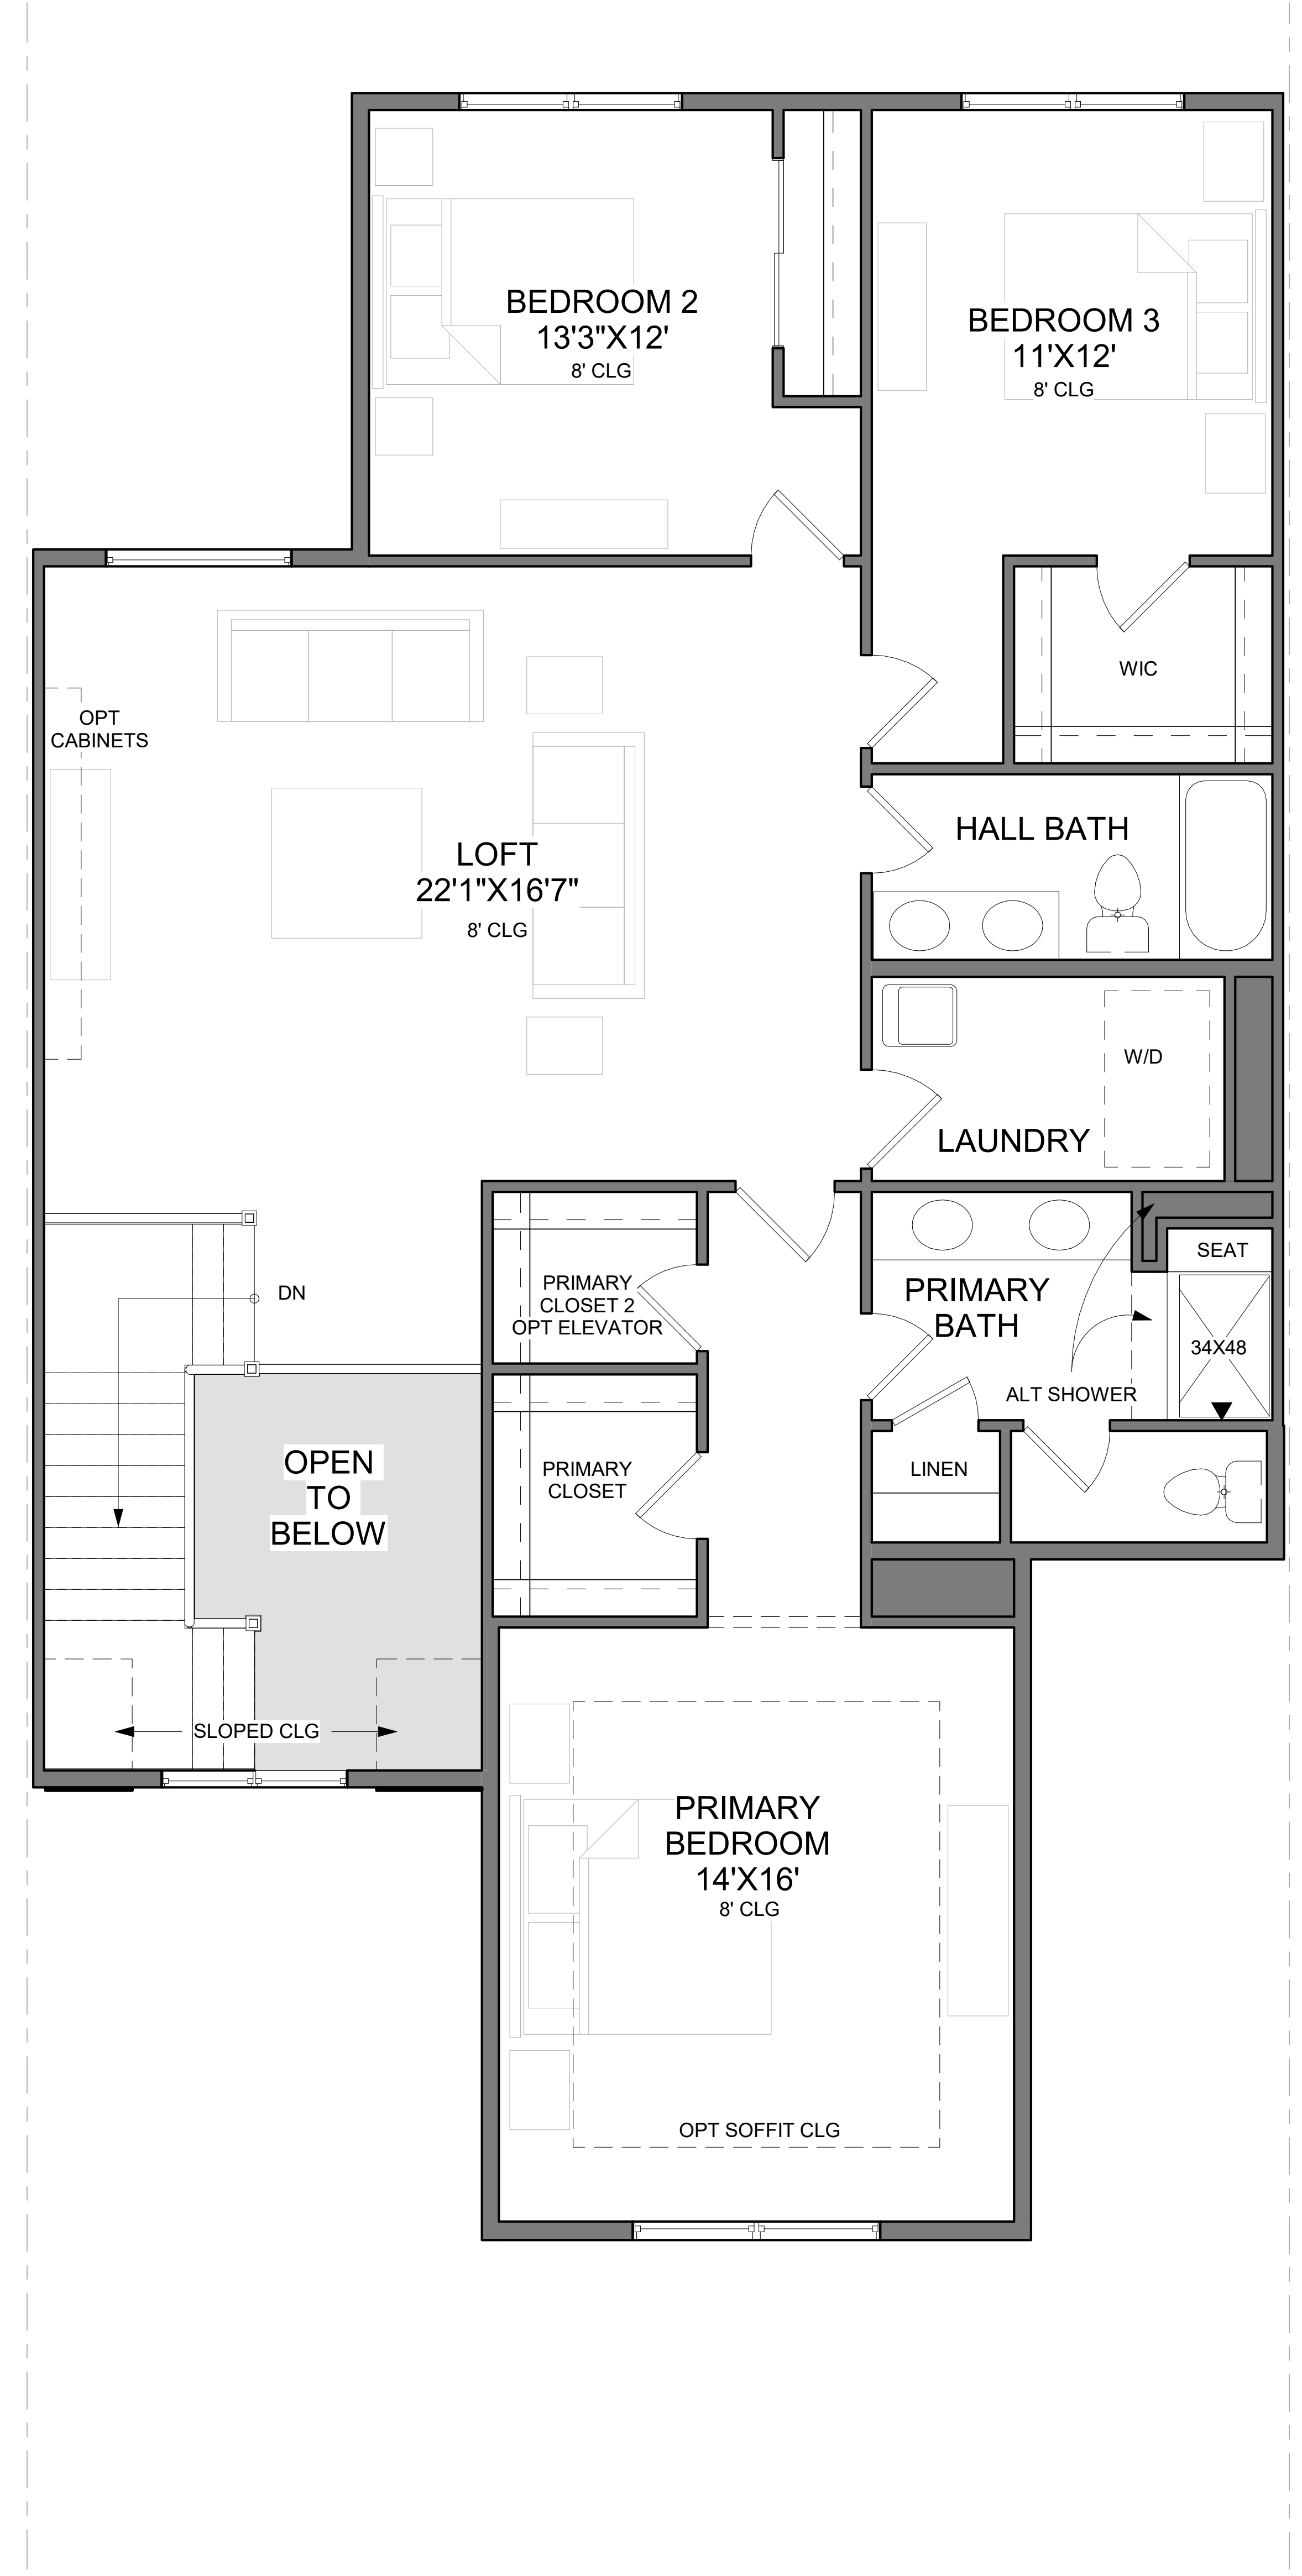


SECOND FLOOR

-  3
-  2½
-  2

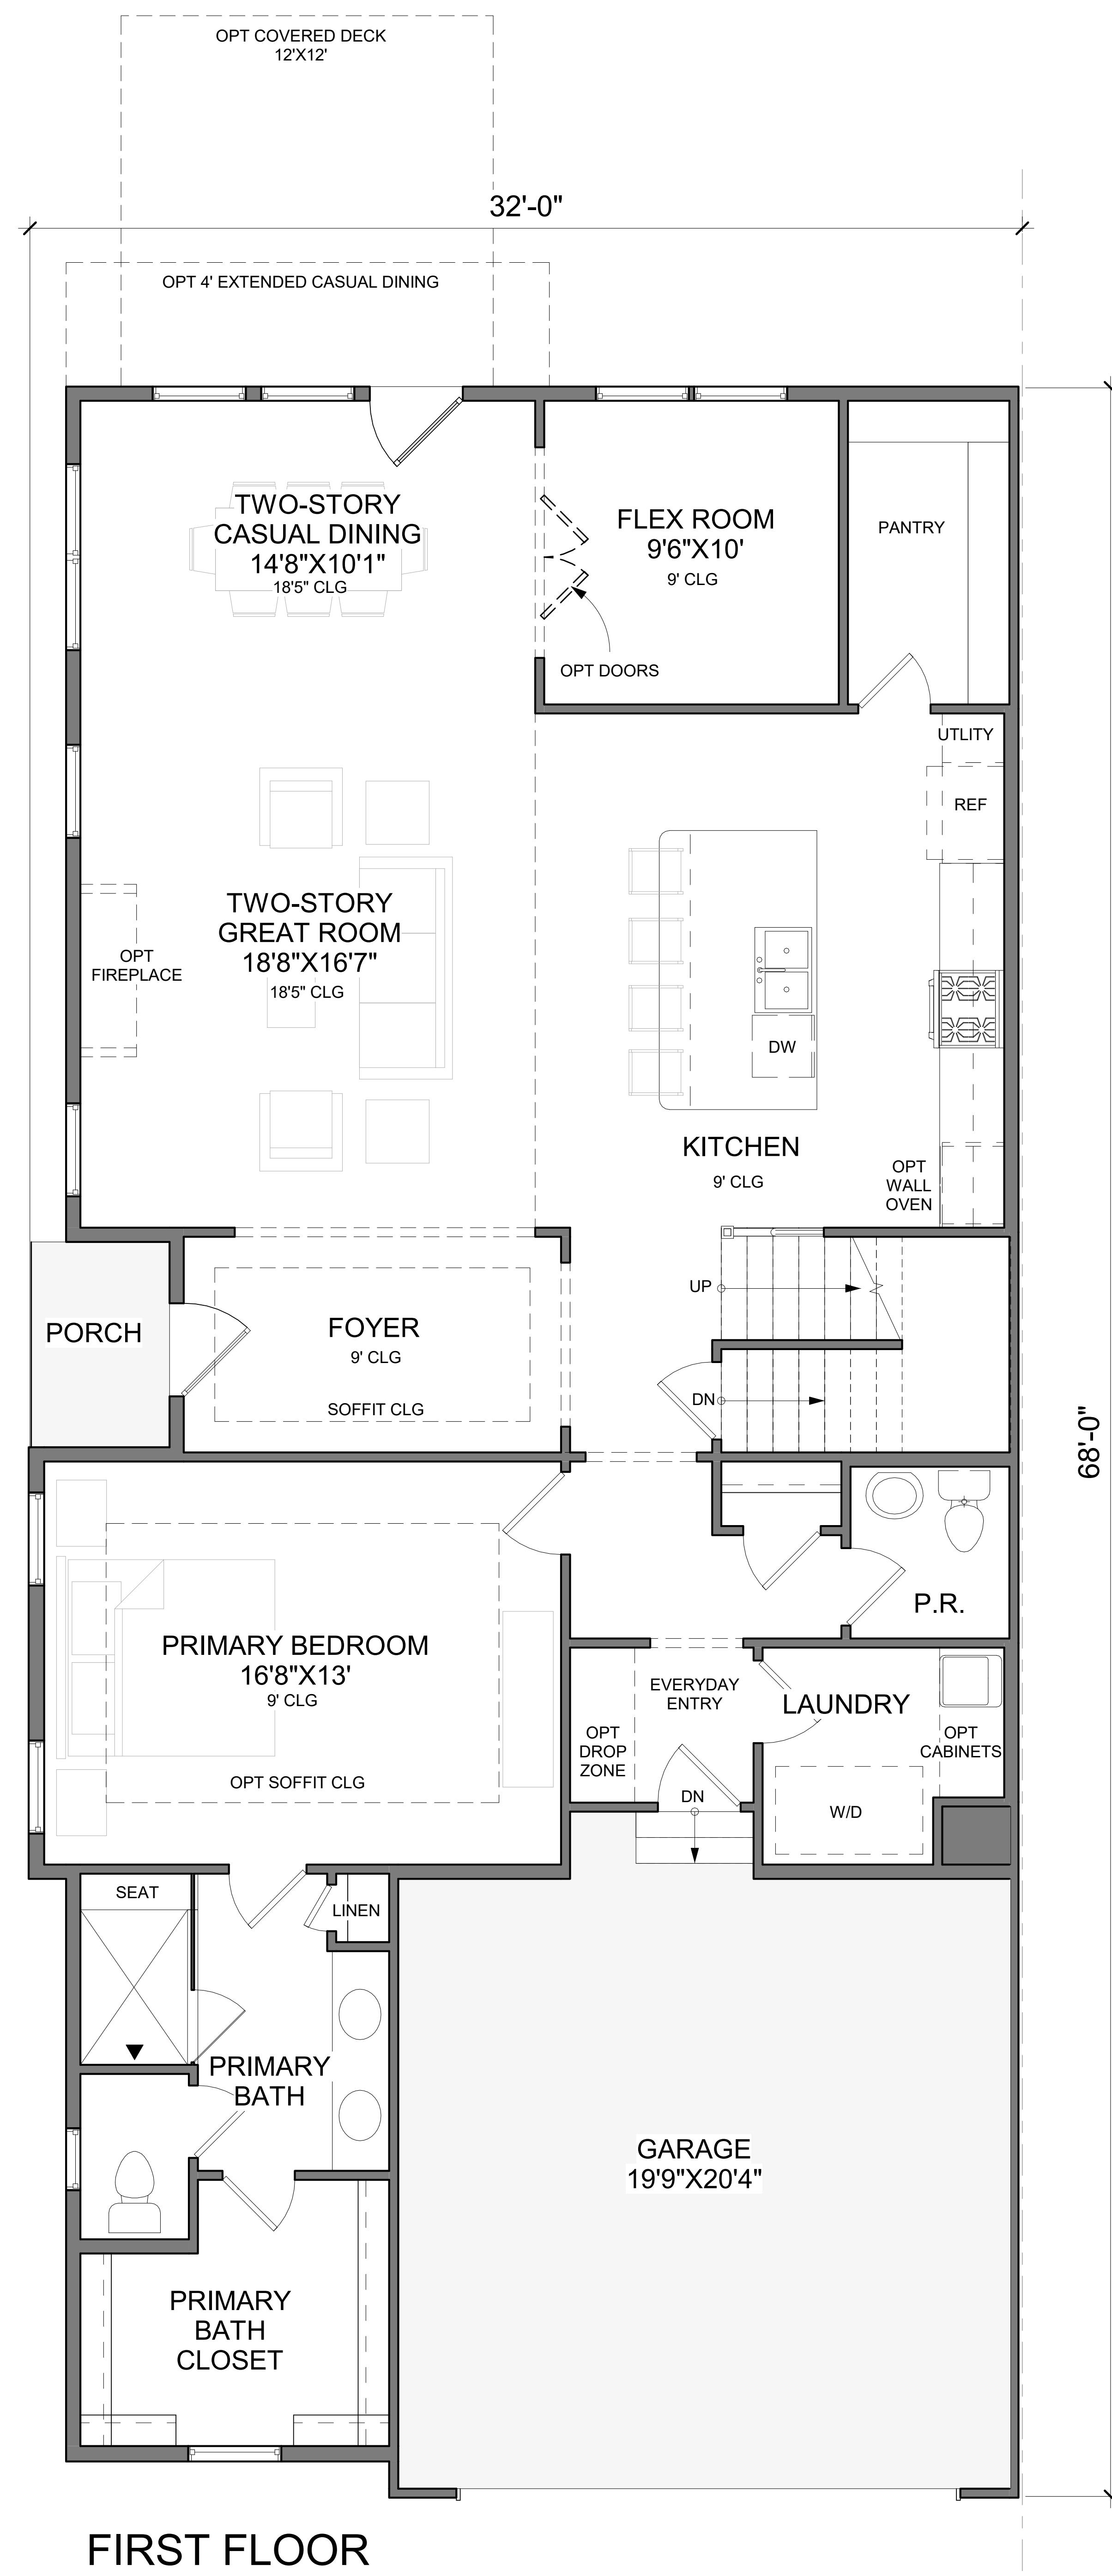


FIRST FLOOR

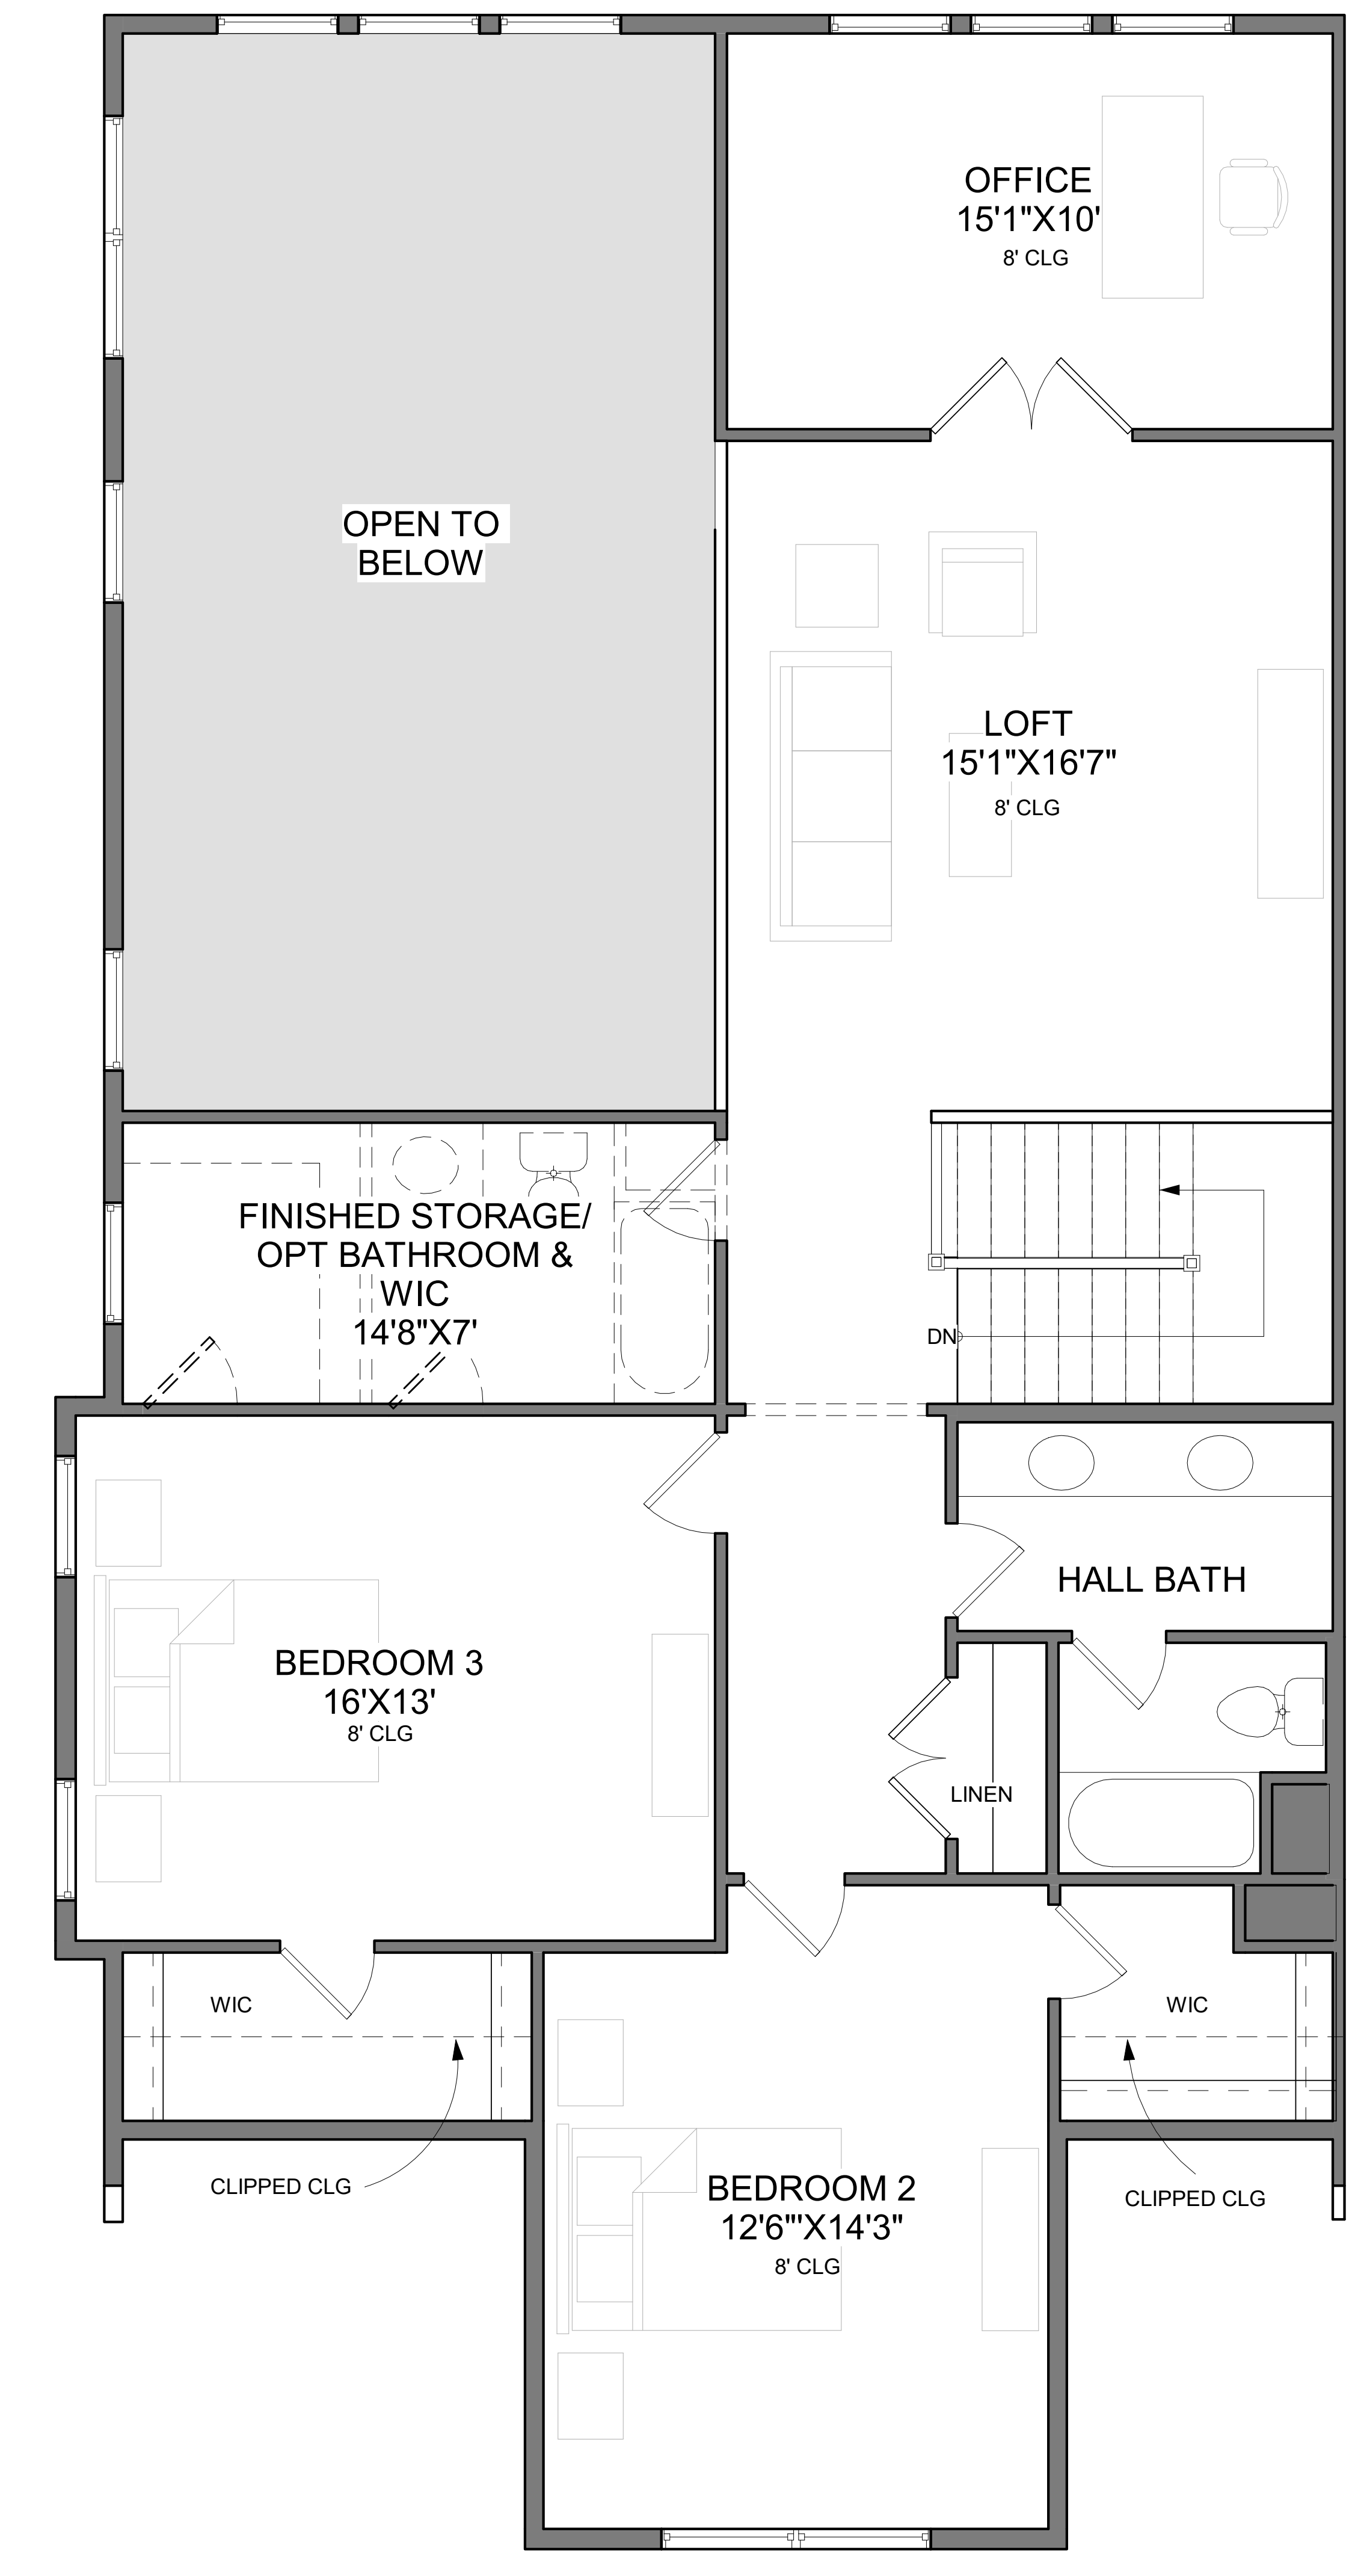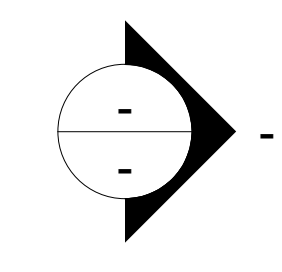


SECOND FLOOR


-  3
-  2 1/2 - 3 1/2
-  2

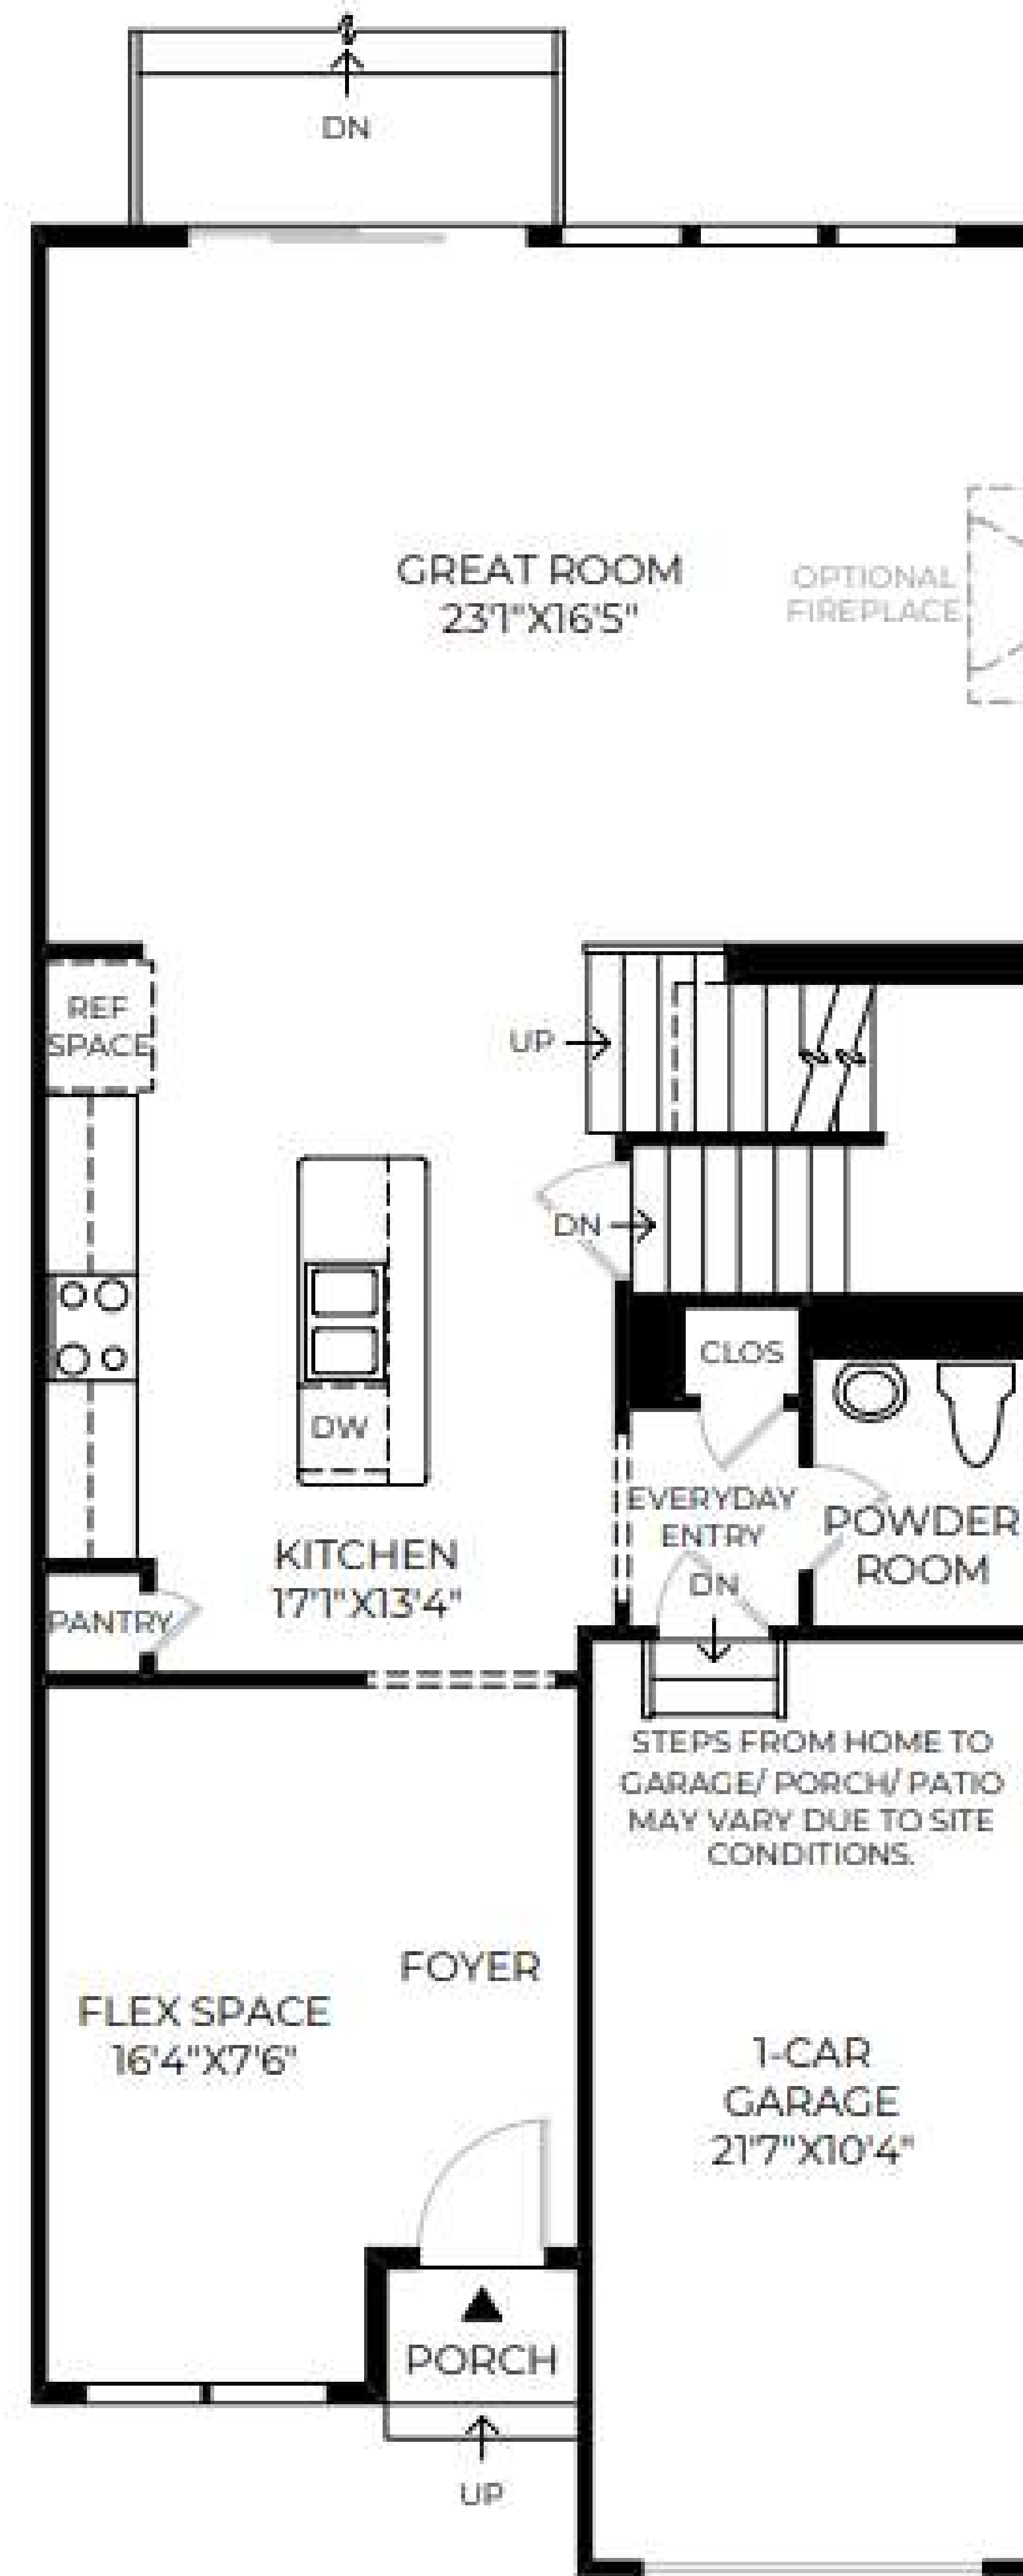

FIRST FLOOR
9' CEILING HEIGHT

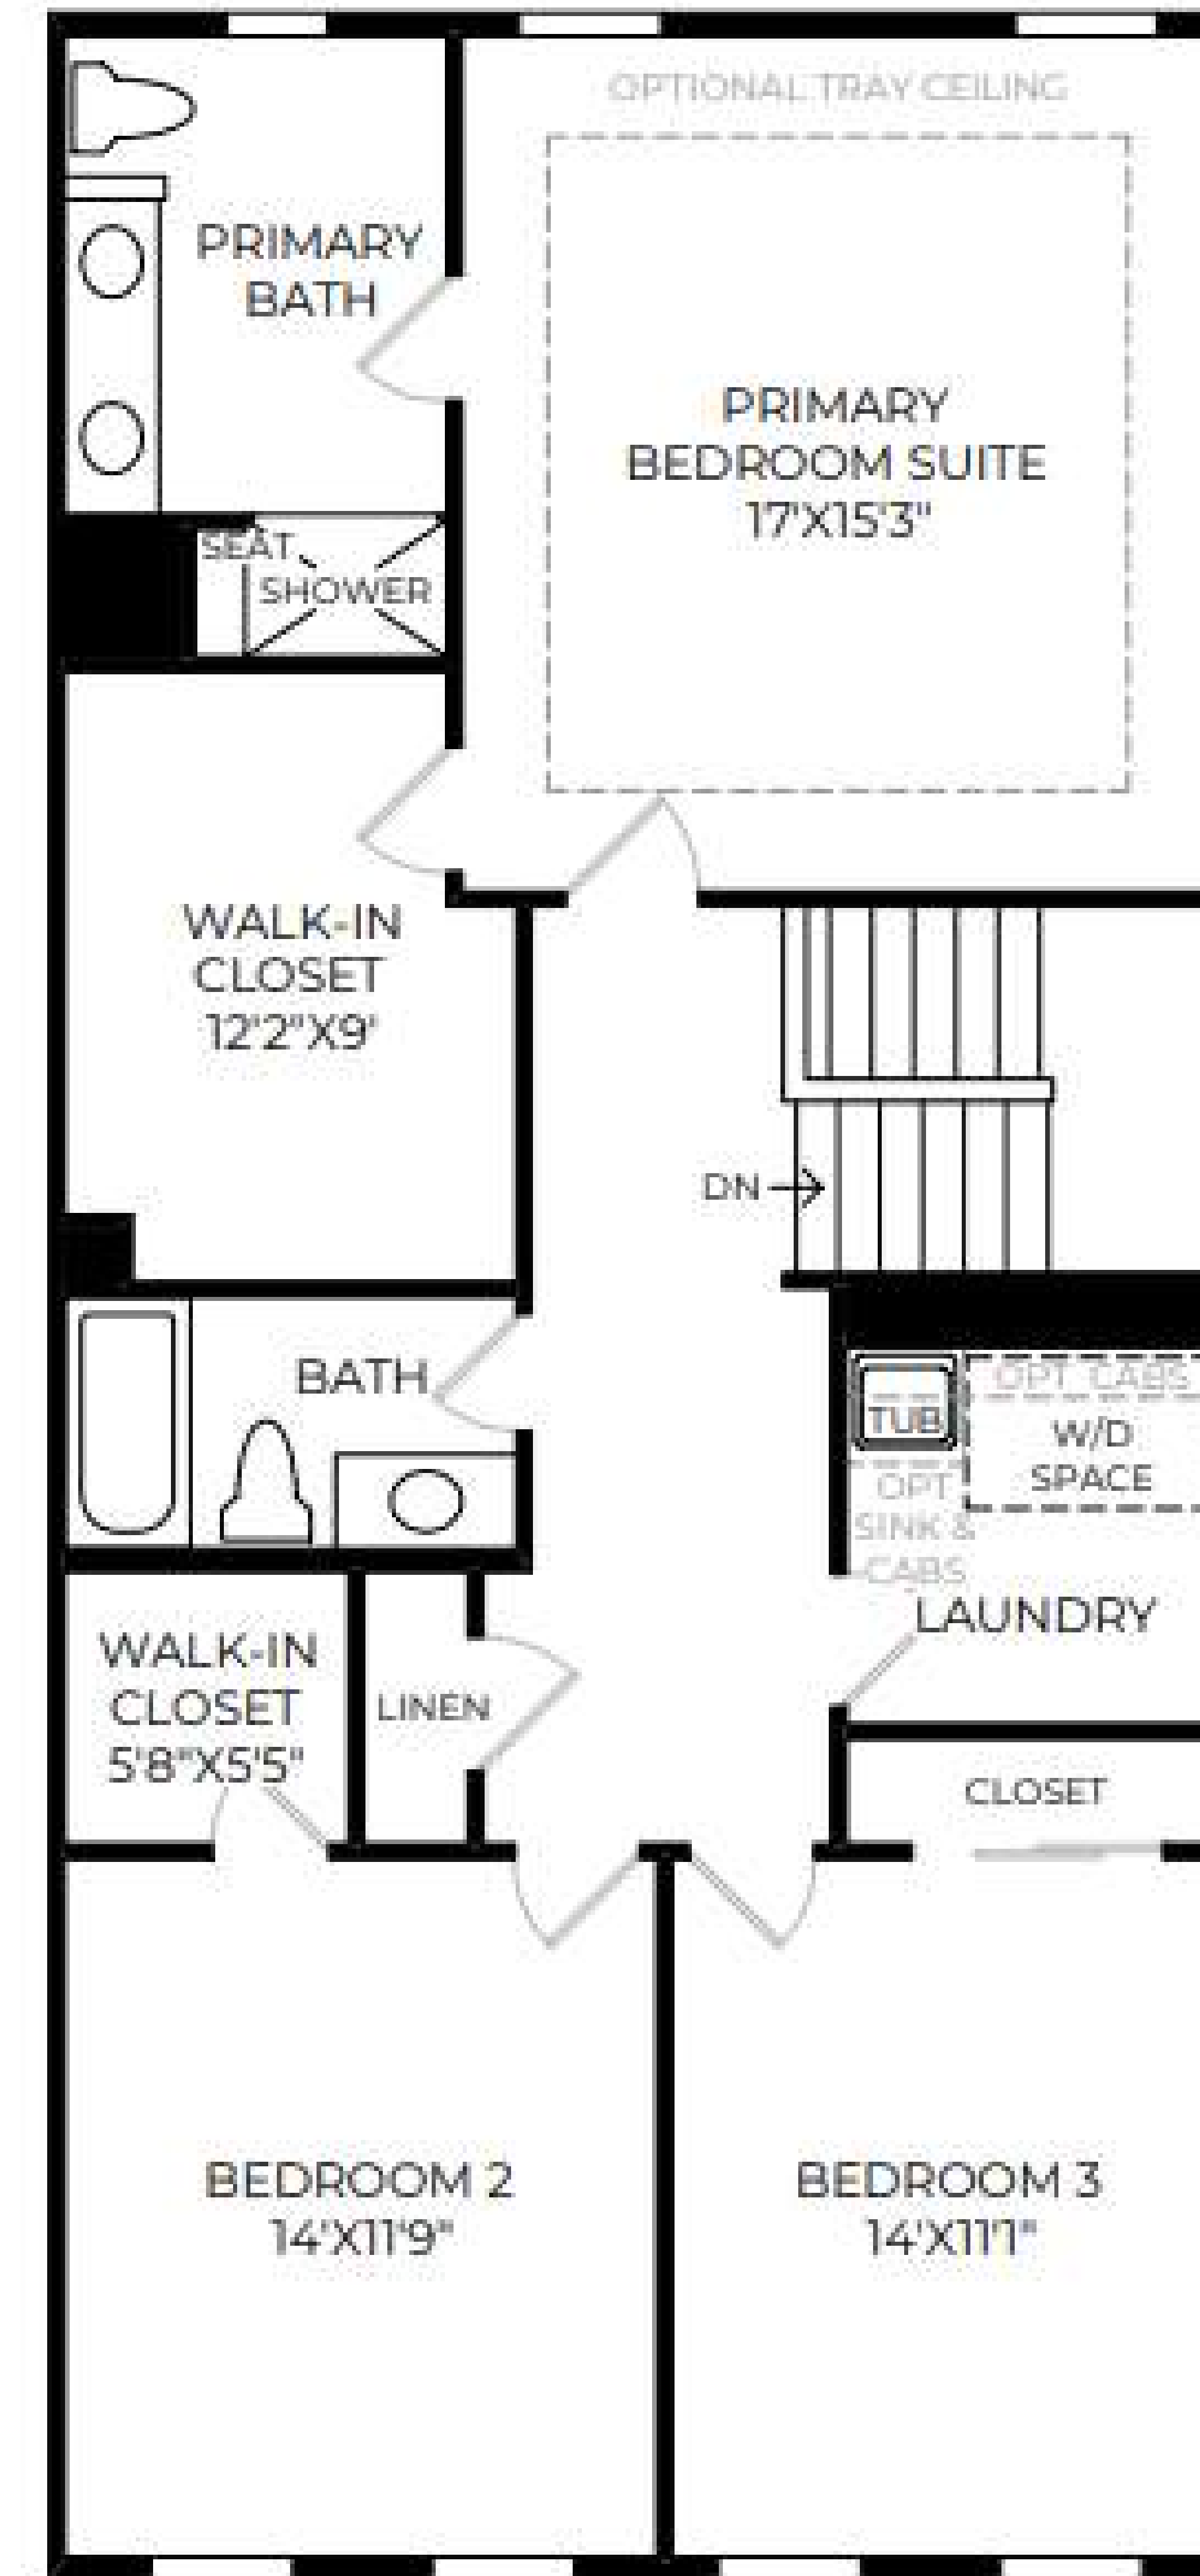

SECOND FLOOR
8' CEILING HEIGHT

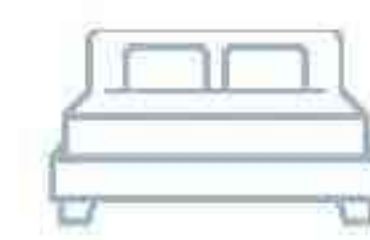

3



2 1/2



1

Welwyn (ADU) | FLOOR PLANS

CONCEPTUAL ARCHITECTURE

2,284 SQ. FT.

ARMONK, NY



**Reference only. Renderings are indicative of materiality, color, style, and design intent. Architecture subject to change.

Walters


Welwyn

Wilkerson


MBIA DEVELOPMENT SITE | FRONT ELEVATION

CONCEPTUAL ARCHITECTURE


113 KING STREET, ARMONK, NY

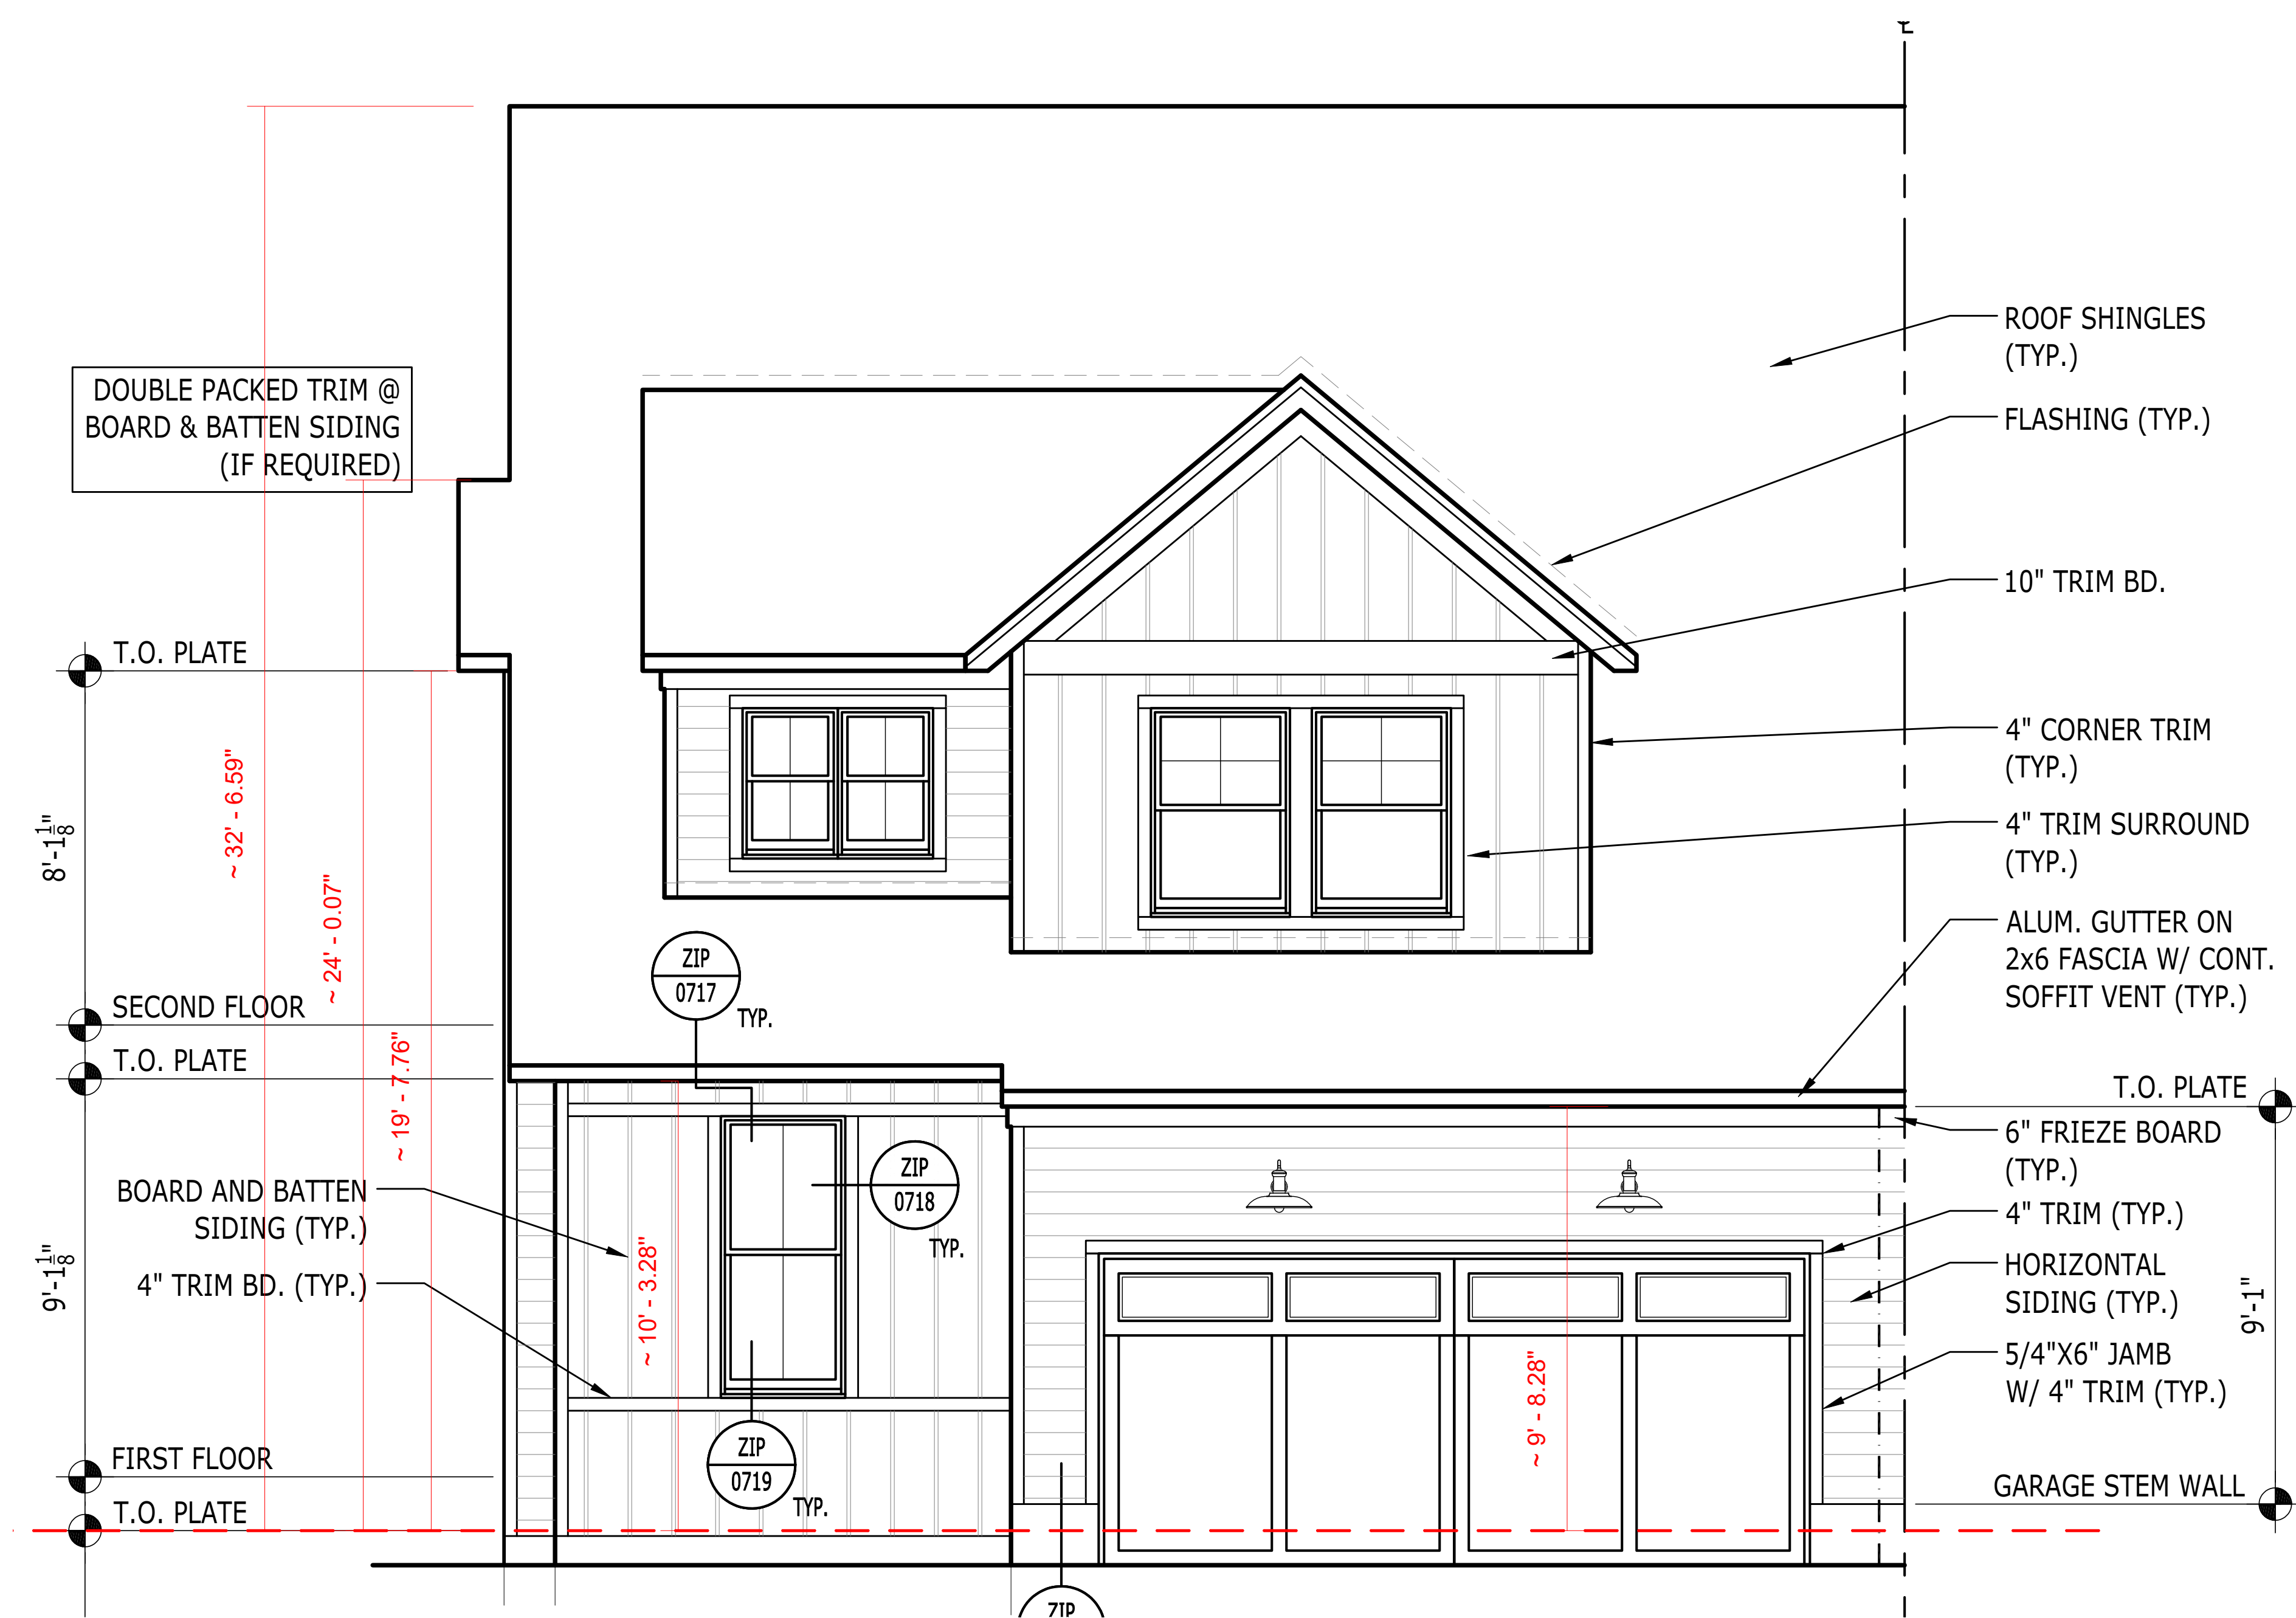

Wilkerson

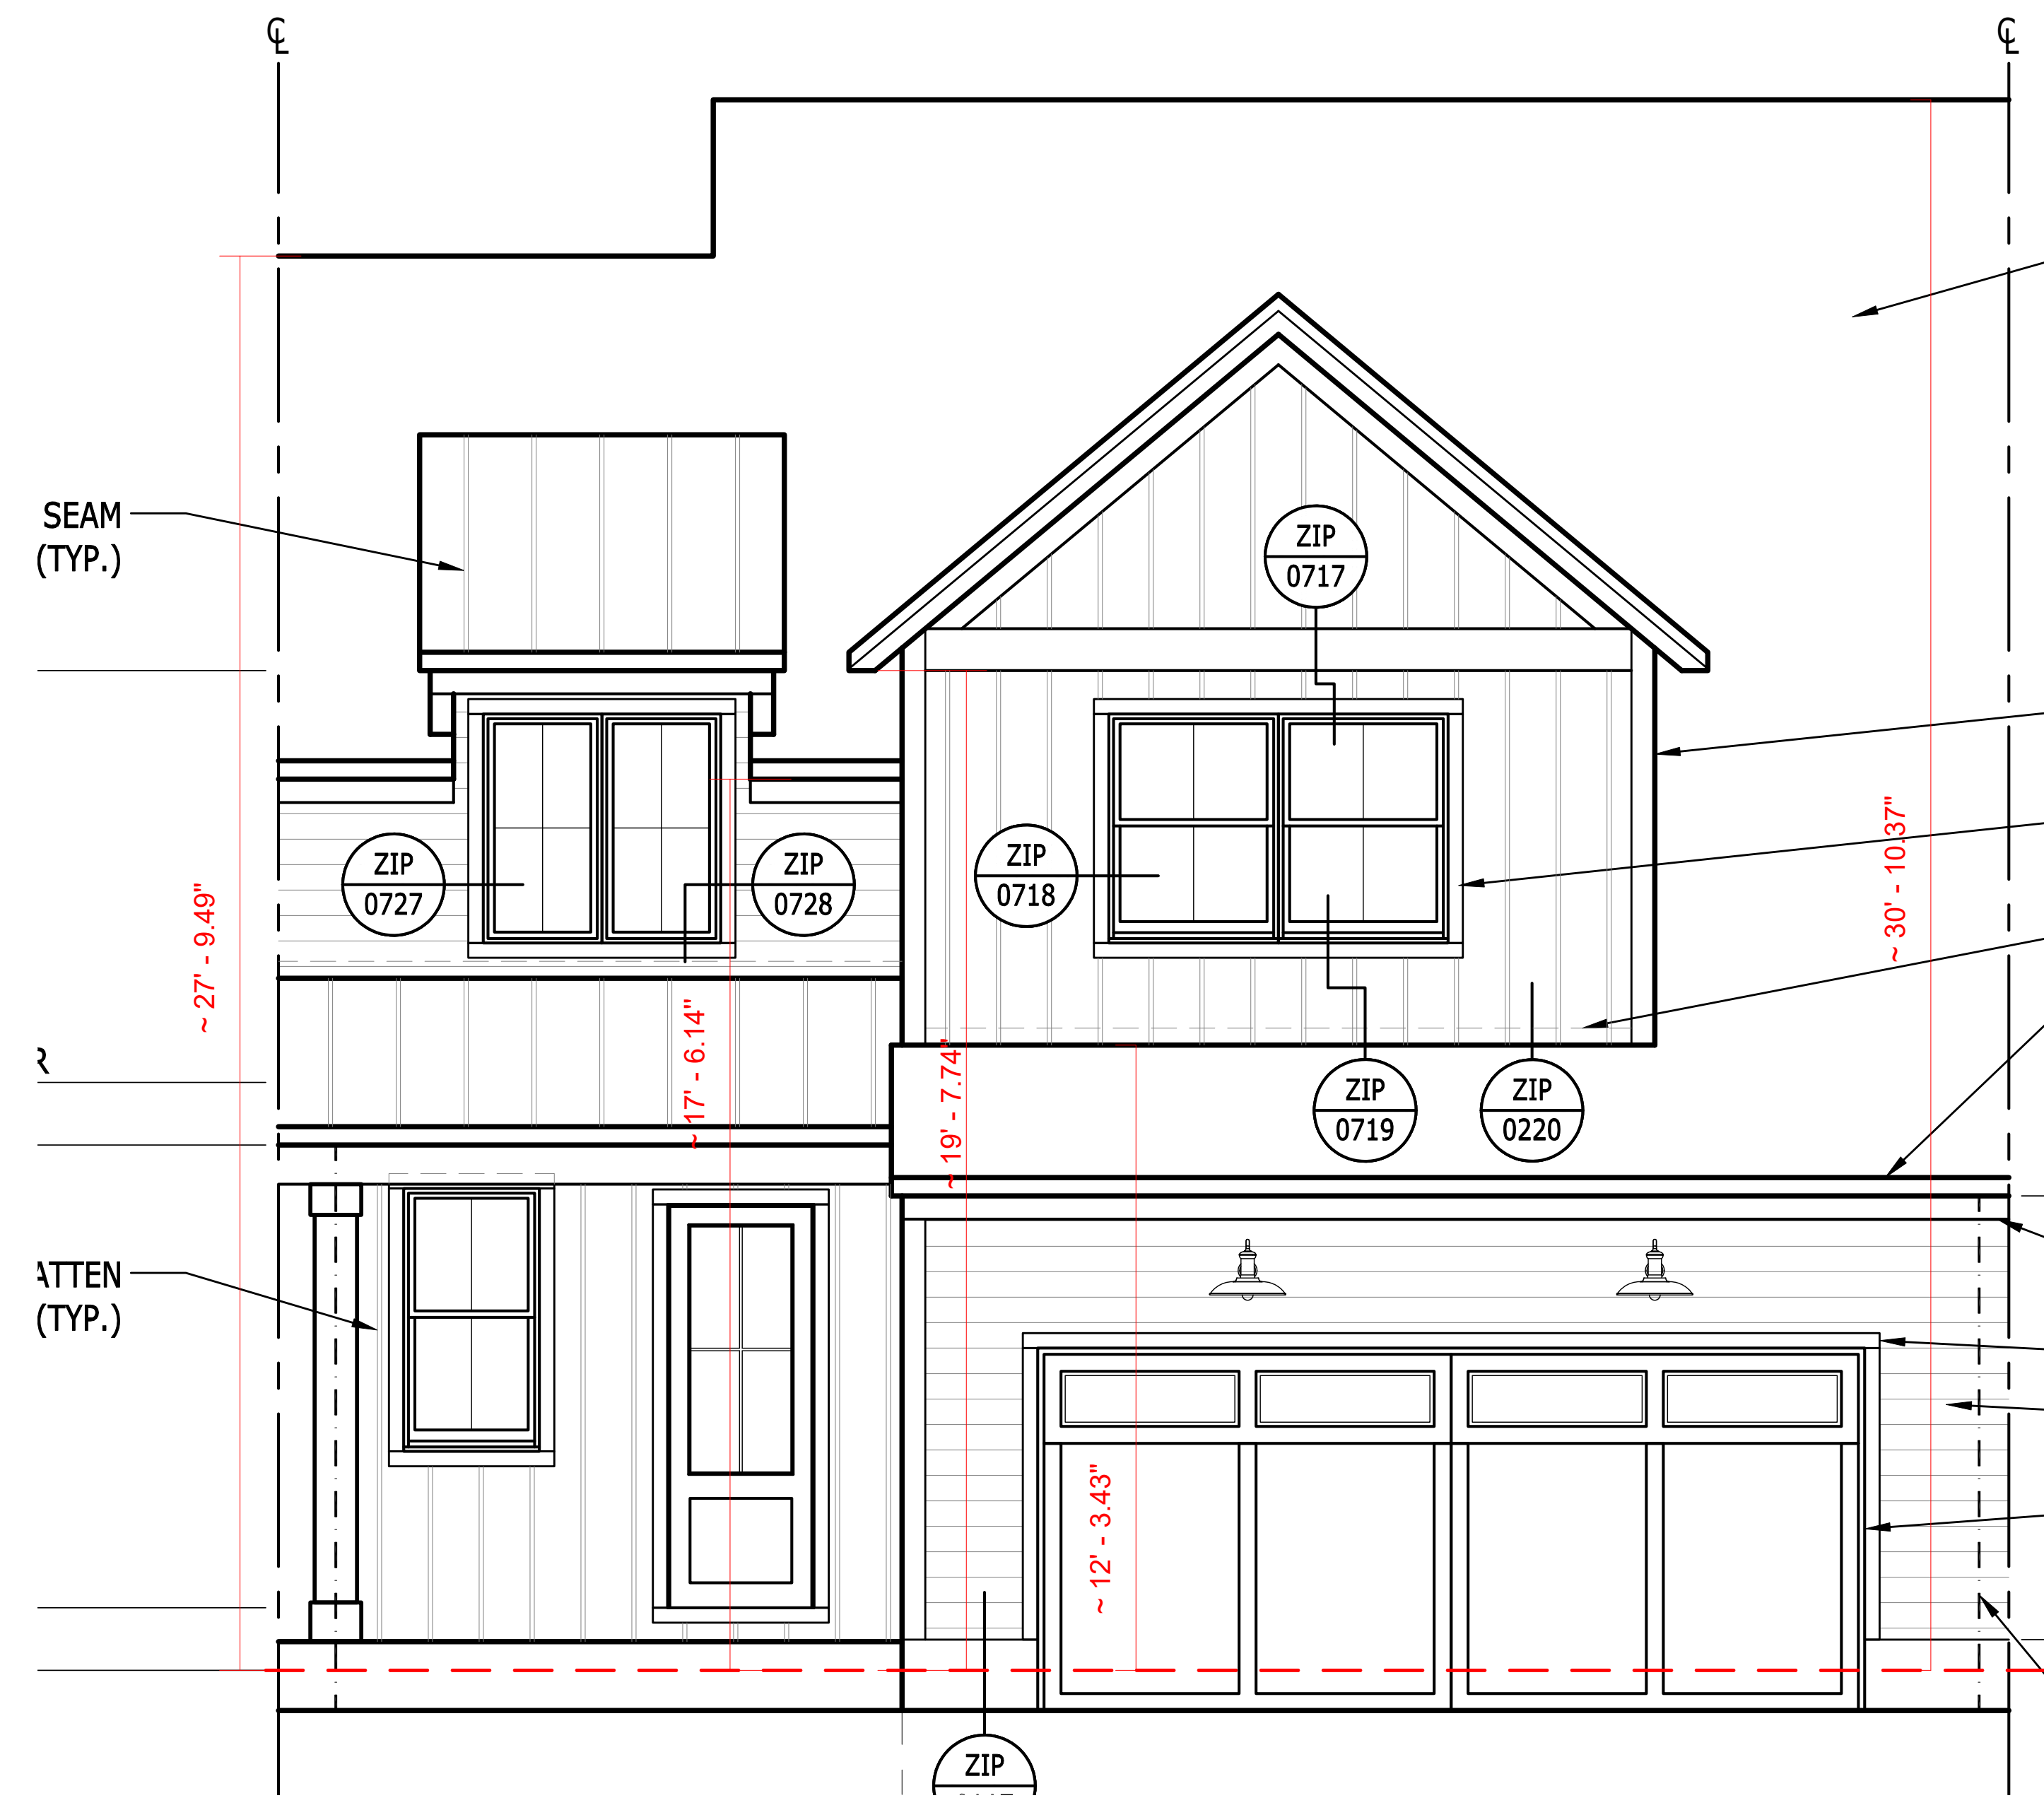

Atkinson

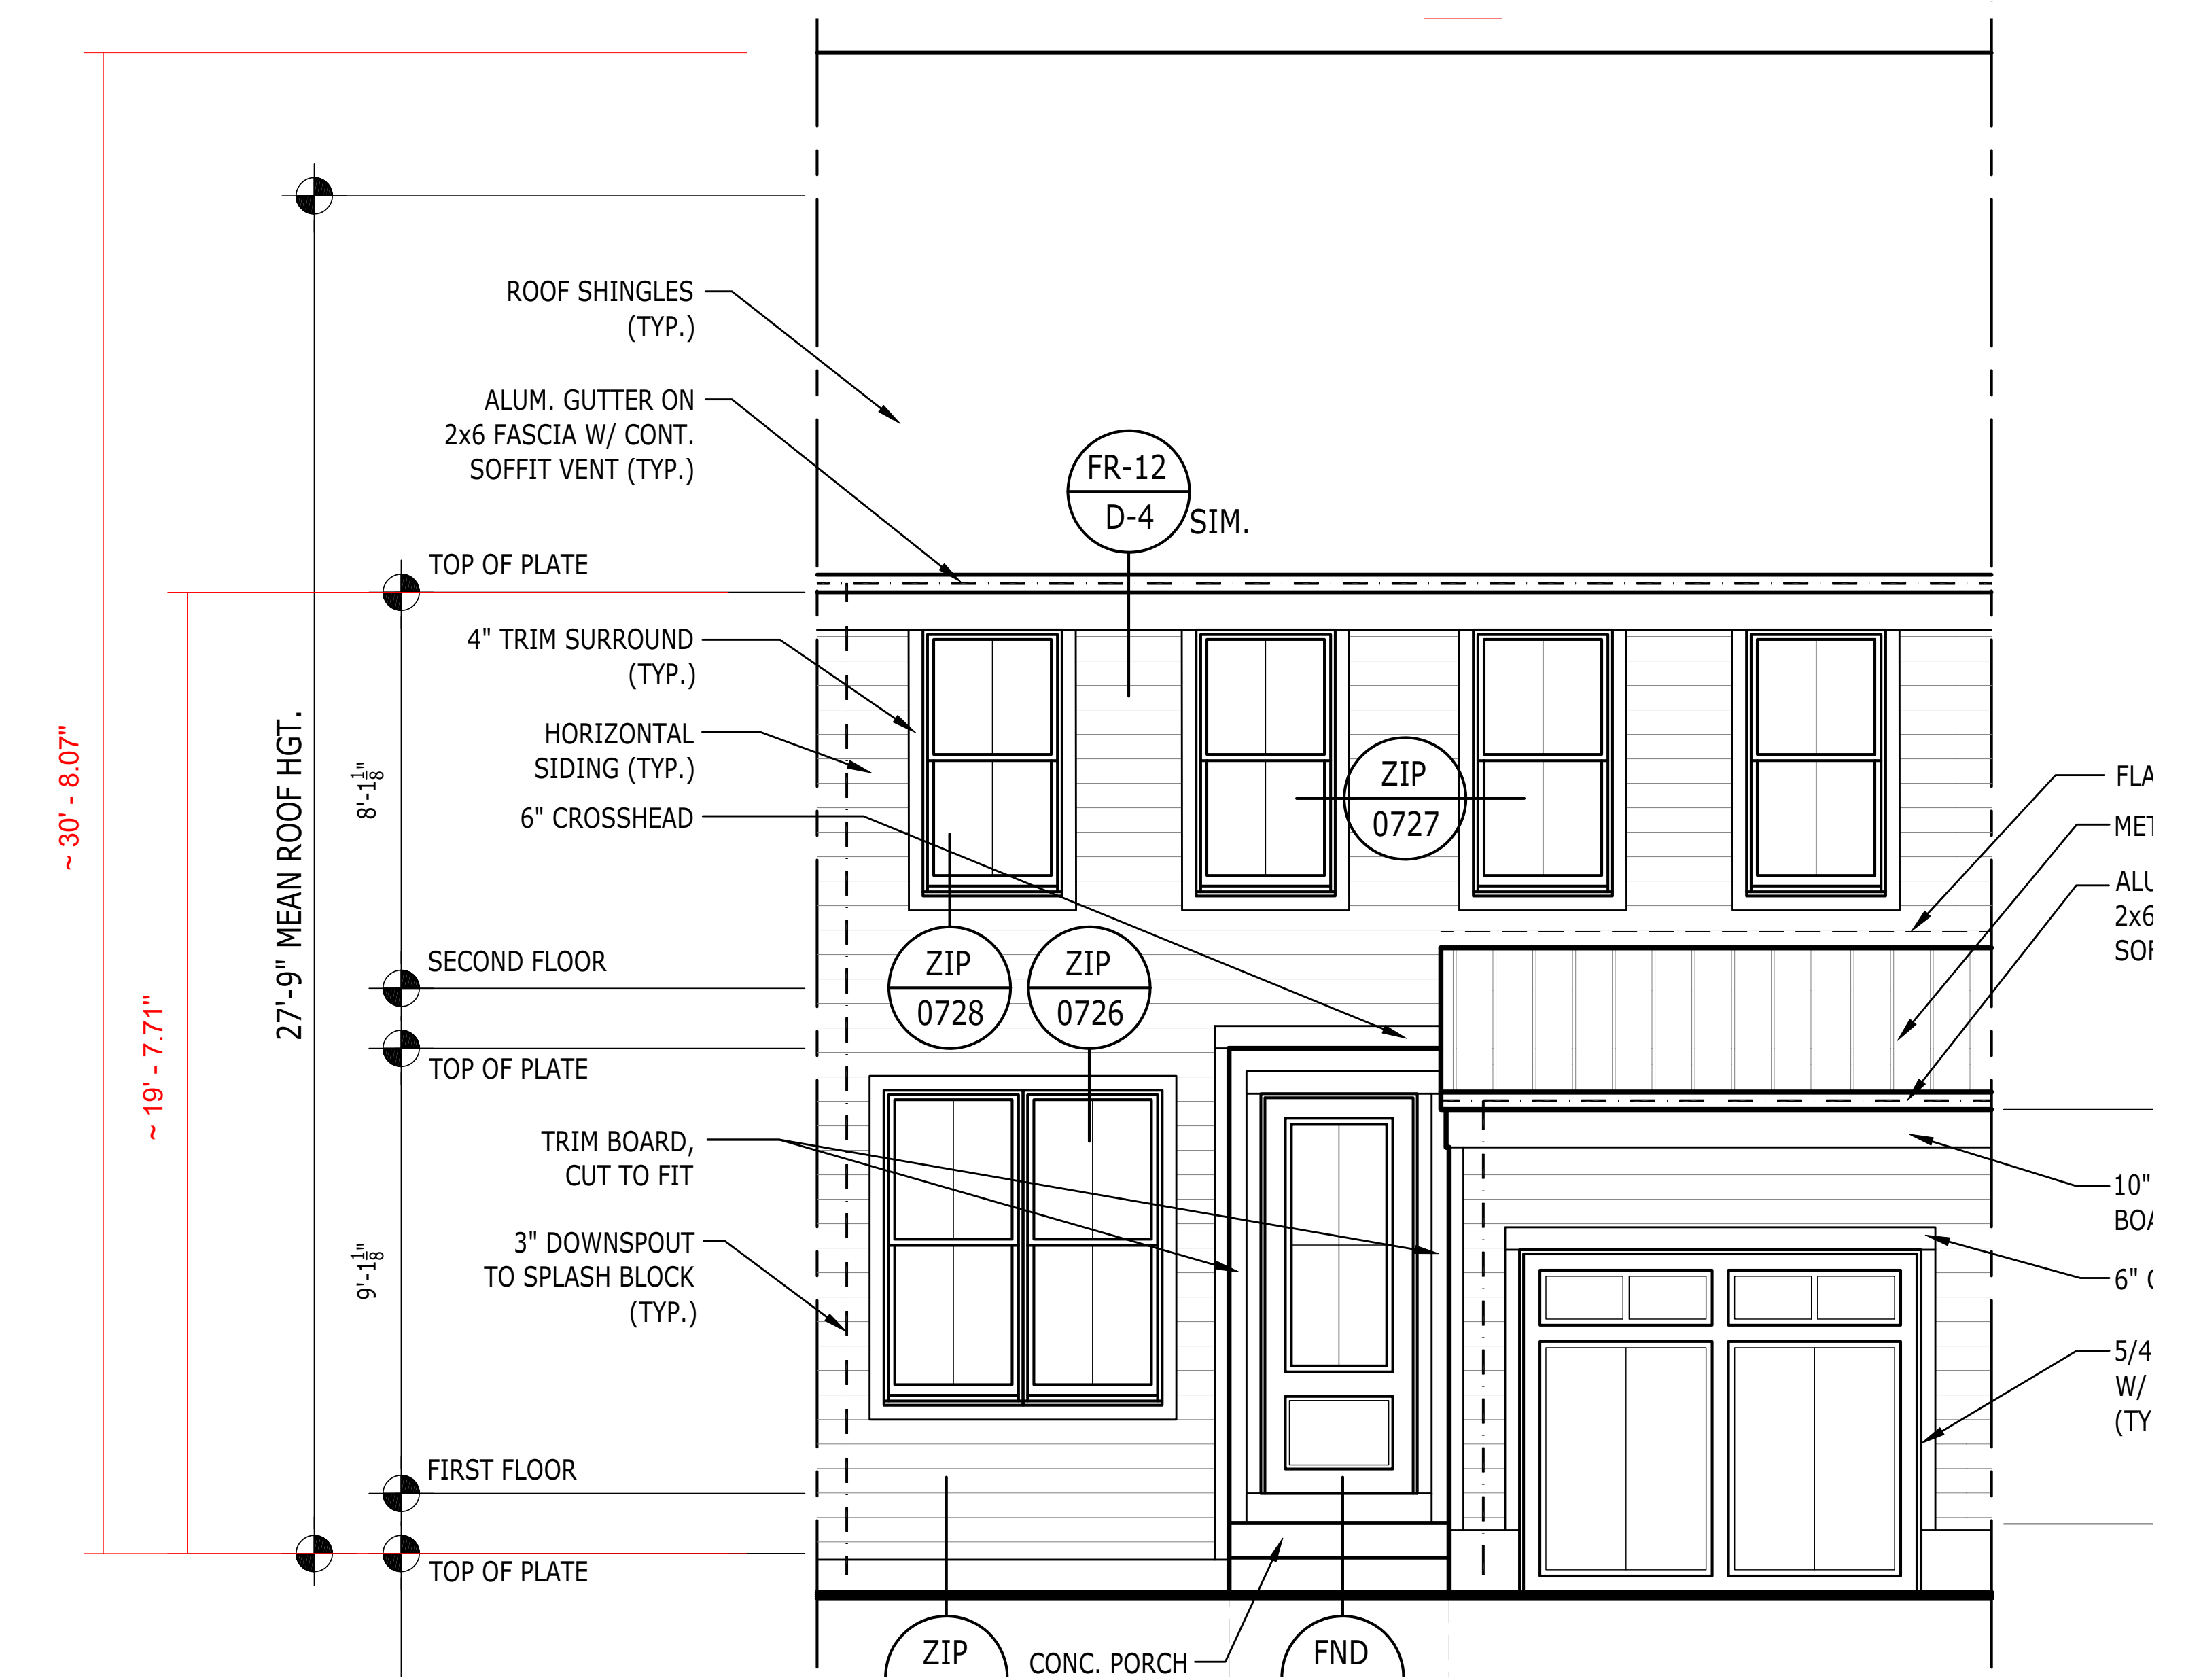

Welwyn

**Building Elevations are intended to demonstrate compliance with zoning codes and building height restrictions. Dimensions are not final.

BUILDING ELEVATIONS

CONCEPTUAL ARCHITECTURE



Images | INTERIOR FINISHES

CONCEPTUAL ARCHITECTURE

ARMONK, NY